


LEGEND

● = 5/8" X 30" IRON BAR SET.

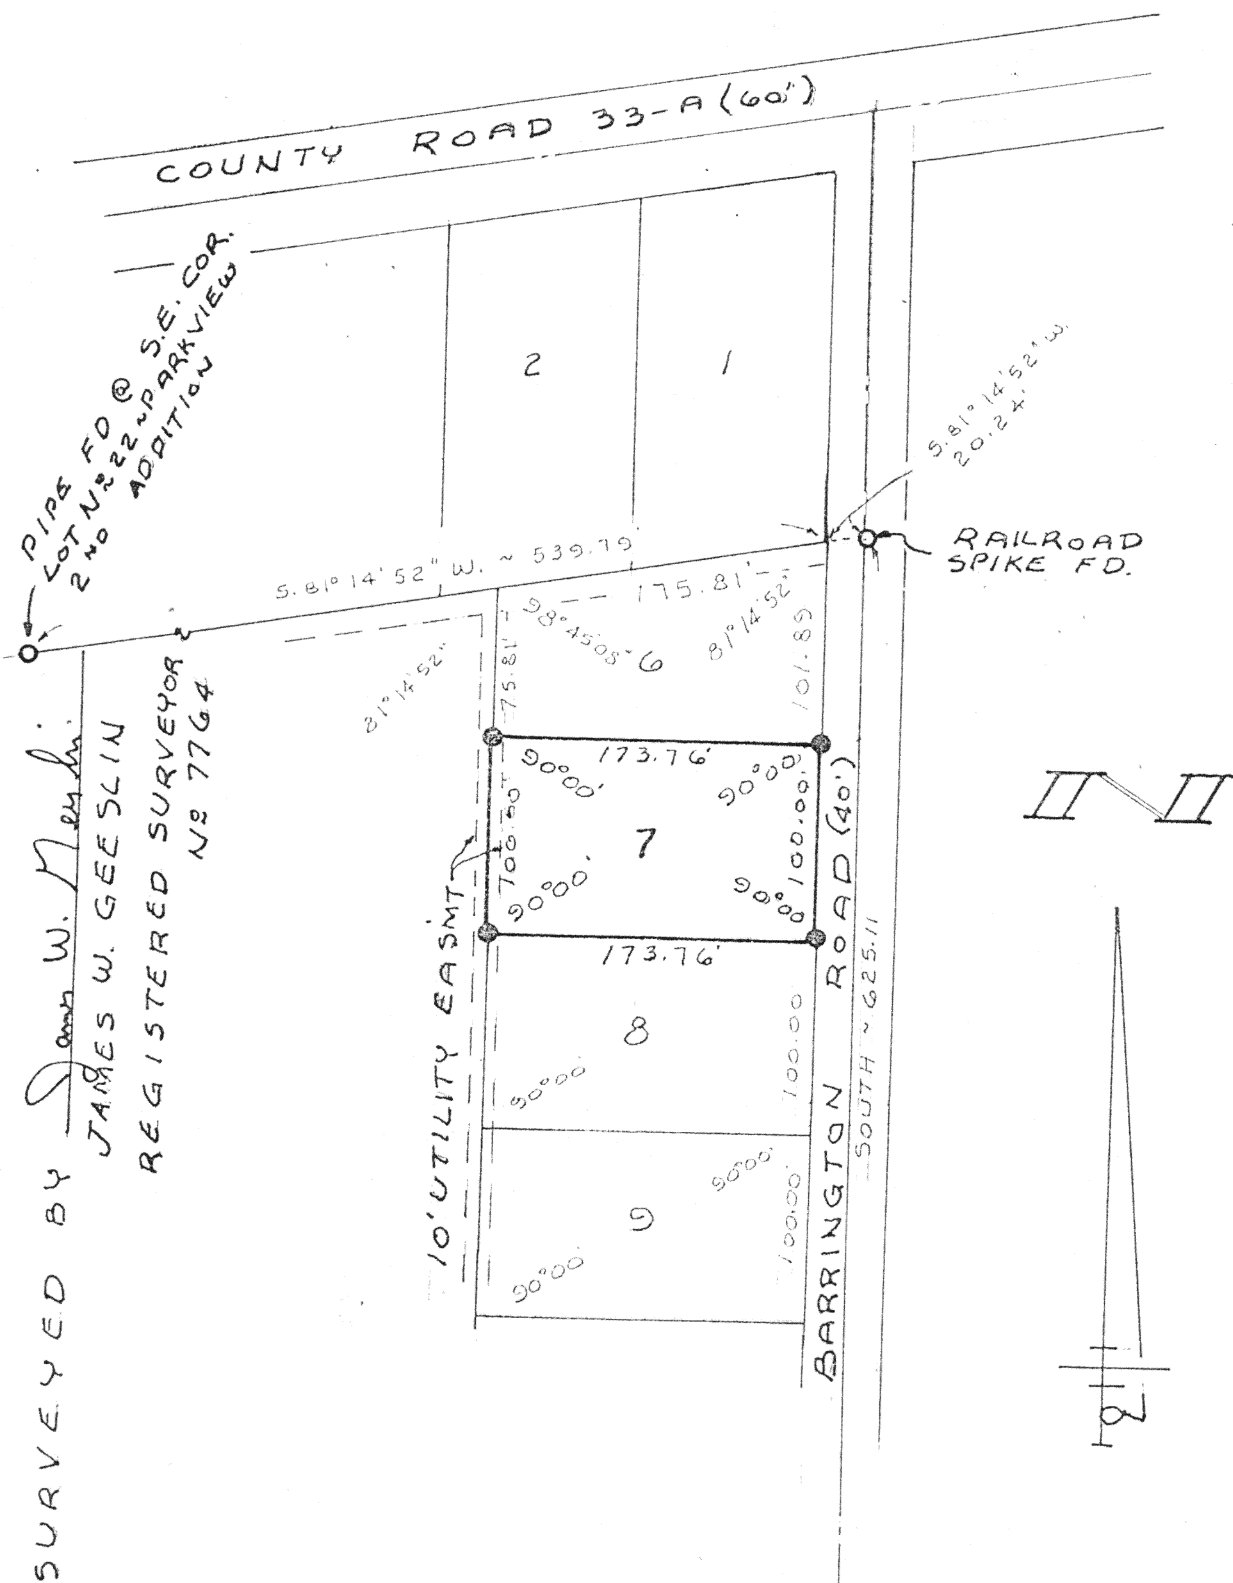

L-852

FOUND IRON BAR 8" DEEP
#DISTURBED. REPLACED
WITH 5/8" X 30" BAR

HABERKAMP SURVEY
OF LOT 7 ~ THOMAS PARKVIEW SUB-DIV.
IN SECTION 1 ~ ST. MARYS TOWNSHIP,
AUGLAIZE COUNTY, OHIO.
MAY 21, 1997


SCALE 1"=100'

GEESLIN
LAND SURVEYING

810 EAST MARKET STREET

CELINA, OHIO

PHONE (419) 586-6155

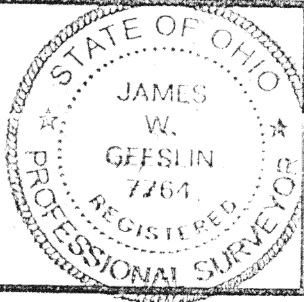

PERMANENT
PARCEL No. _____

Part of: _____ Sec. _____ T. _____ R. _____ Township

Grantor: _____ Area Retained: _____ Acres

Grantee: _____ Area Transferred: _____ Acres

Deed References: _____

APPROVALS
AGENCY
DATE

Board of Health

County Sanitary Engineer

County Engineer