


SURVEYED BY

James W. Geeslin
JAMES W. GEESLIN
P.S. 7764

CURVE DATA

R = 3819.72
 Δ = 0°16'29"
L = 18.31

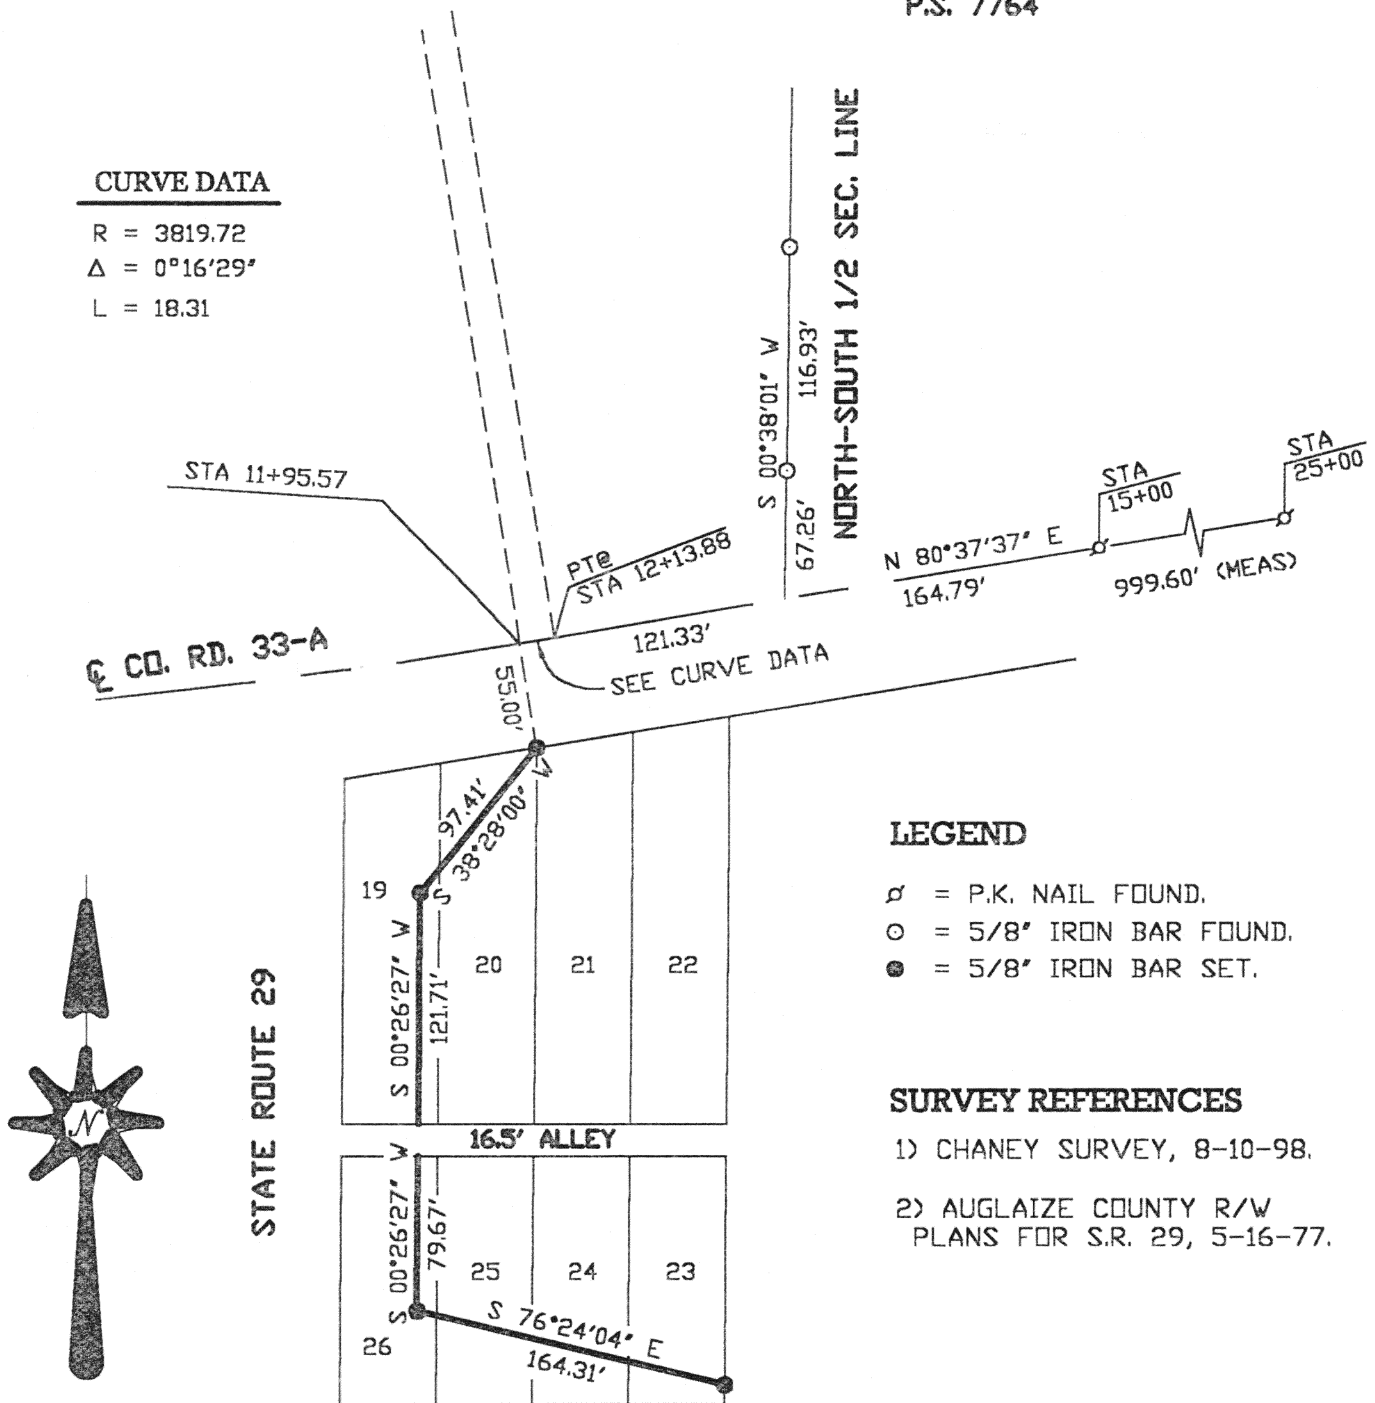

STATE ROUTE 29 RIGHT-OF-WAY DETERMINATION
IN HIGHLAND ADDITION, ST. MARYS TOWNSHIP,
AUGLAIZE COUNTY, OHIO.

AUGUST 31, 1999


SCALE 1" = 100'



**GEESLIN
LAND SURVEYING**

804 EAST MARKET STREET
P.O. BOX 422
CELINA, OHIO 45822

PHONE: (419) 586-6155
FAX: (419) 586-1826

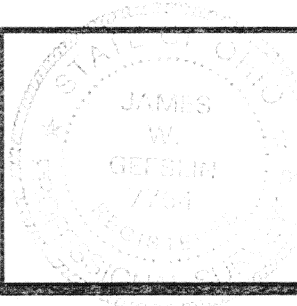

PERMANENT
PARCEL No. _____

Part of: _____ Sec. _____ T. _____ R. _____ Township

Grantor: _____ Area Retained: _____ Acres

Grantee: _____ Area Retained: _____ Acres

Deed References: _____

APPROVALS:
AGENCY:

DATE:

Board of Health

County Sanitary Engineer

County Engineer