


CITY OF ST. MARYS
VOL. 193 PG. 31

DAVID M. SMITH
VOL. 250 PG. 76

TRACT "A"

BLOCK 45
BLOCK 49

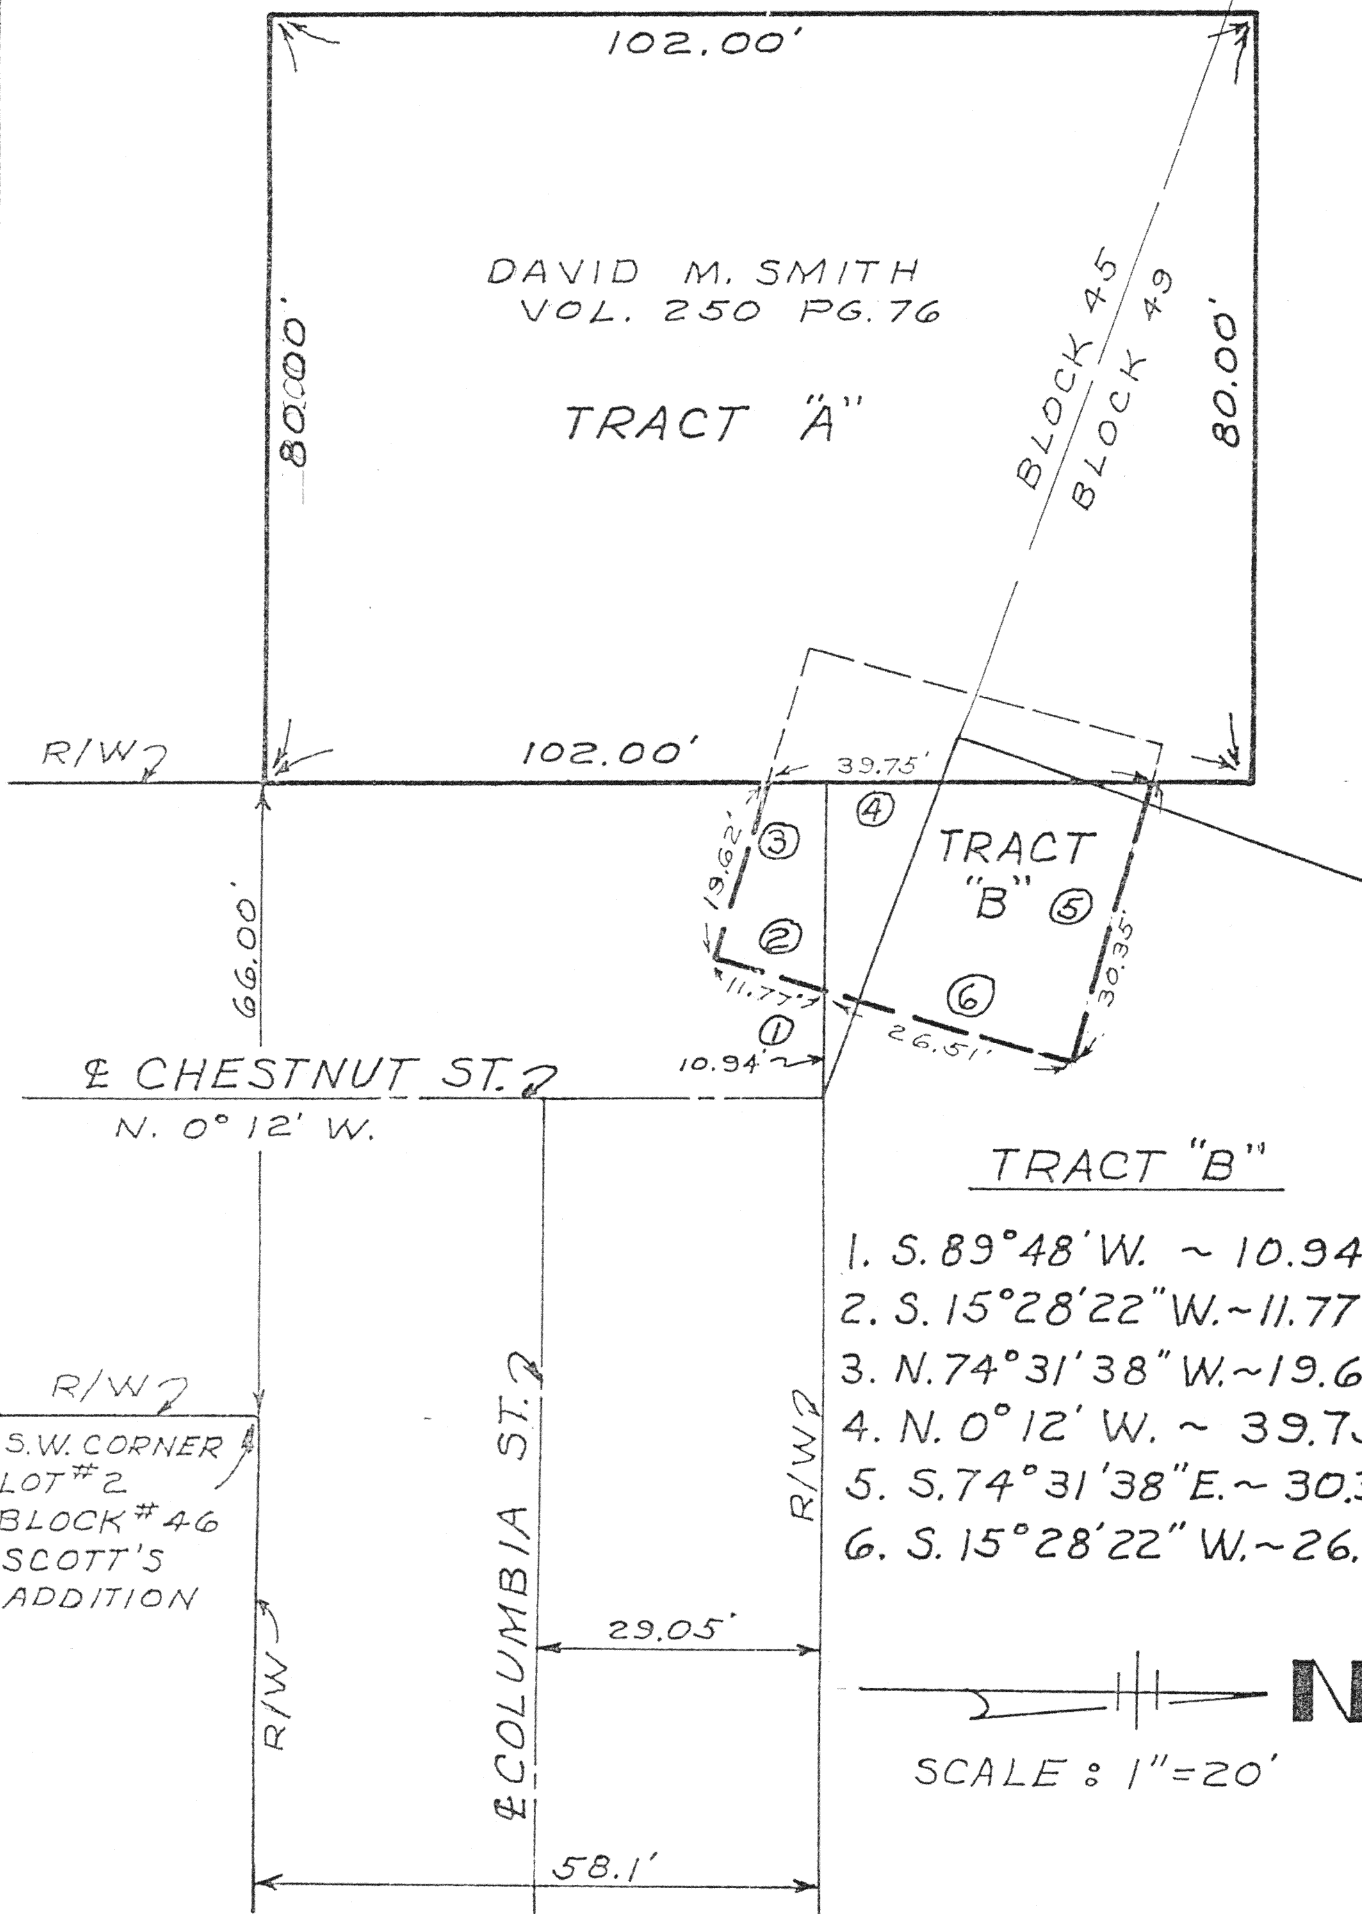


R/W
S.W. CORNER
LOT #2
BLOCK #46
SCOTT'S
ADDITION

COLUMBIA ST.

R/W

- TRACT "B"
1. S. 89° 48' W. ~ 10.94'
 2. S. 15° 28' 22" W. ~ 11.77'
 3. N. 74° 31' 38" W. ~ 19.62'
 4. N. 0° 12' W. ~ 39.75'
 5. S. 74° 31' 38" E. ~ 30.35'
 6. S. 15° 28' 22" W. ~ 26.51'

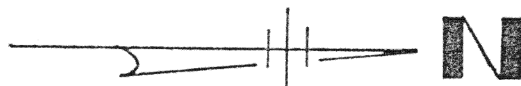

SCALE : 1" = 20'

SMITH PROPERTY IN BLOCKS
45 & 49 OF THE SCOTT'S
ADDITION TO THE CITY OF
ST. MARYS, OHIO

L-857