


SURVEY OF PART OF LOT 3 COUNTRY HEIGHTS SUBDIVISION St. Marys, Ohio.

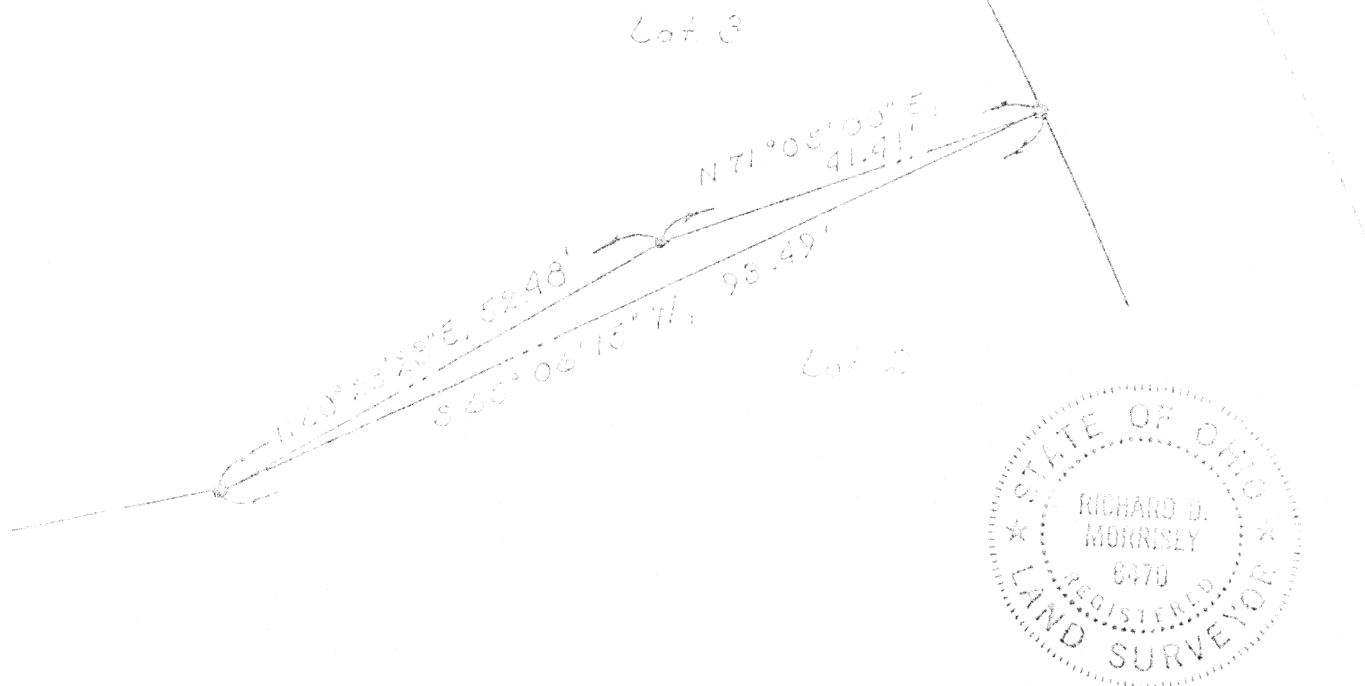

DESCRIPTION

Being a part of Lot Number 3 in Country Height Subdivision in the City of St. Marys, Auglaize County, Ohio and more particularly described as follows:

BEGINNING at a 5/8 inch rebar found at the southeast corner of Lot Number 3 in Country Height Subdivision in the City of St. Marys, Ohio (Plat for said Subdivision being recorded in Plat Cabinet A, Slide 326-328 in the Auglaize County Recorder's Office); thence S 65°06'15" W with the south line of said Lot Number 3, 93.49 feet to a 5/8 inch rebar found at the break point in said south lot line; thence N 60°23'23" E, 52.48 feet to a 5/8 inch rebar set; thence N 71°05'00" E, 41.41 feet to the PLACE OF BEGINNING containing .201.629 square feet or 0.005 acre more or less and subject to all legal easements of record.

L-858

Signature by a representative of the County Health Dept.
denotes compliance with Health Regulations.

Date

Signature by a representative of the Auglaize County Regional
Planning Commission denotes approval of this plat.

Signed

Date

Signature by a representative of City with 3 mile limit juris-
diction or Twp. Trustees or Village with zoning jurisdiction
denotes approval of this plat. Signed

Date

Signature by a representative of the County Engineer's Dept.
denotes that this plat meets tax map plat requirements.

Signed

Date

Client David Henschl Builder
County Auglaize Twp. David Henschl Range Sec. 4
Drawn by P.D.L. Scale 1" = 40' Drwg. No. 11/10/85
Checked by 1/10/85 Date 11/10/85
Sheet 1 of 1 (T. 6 S. R. 4 E)

LC 6470