


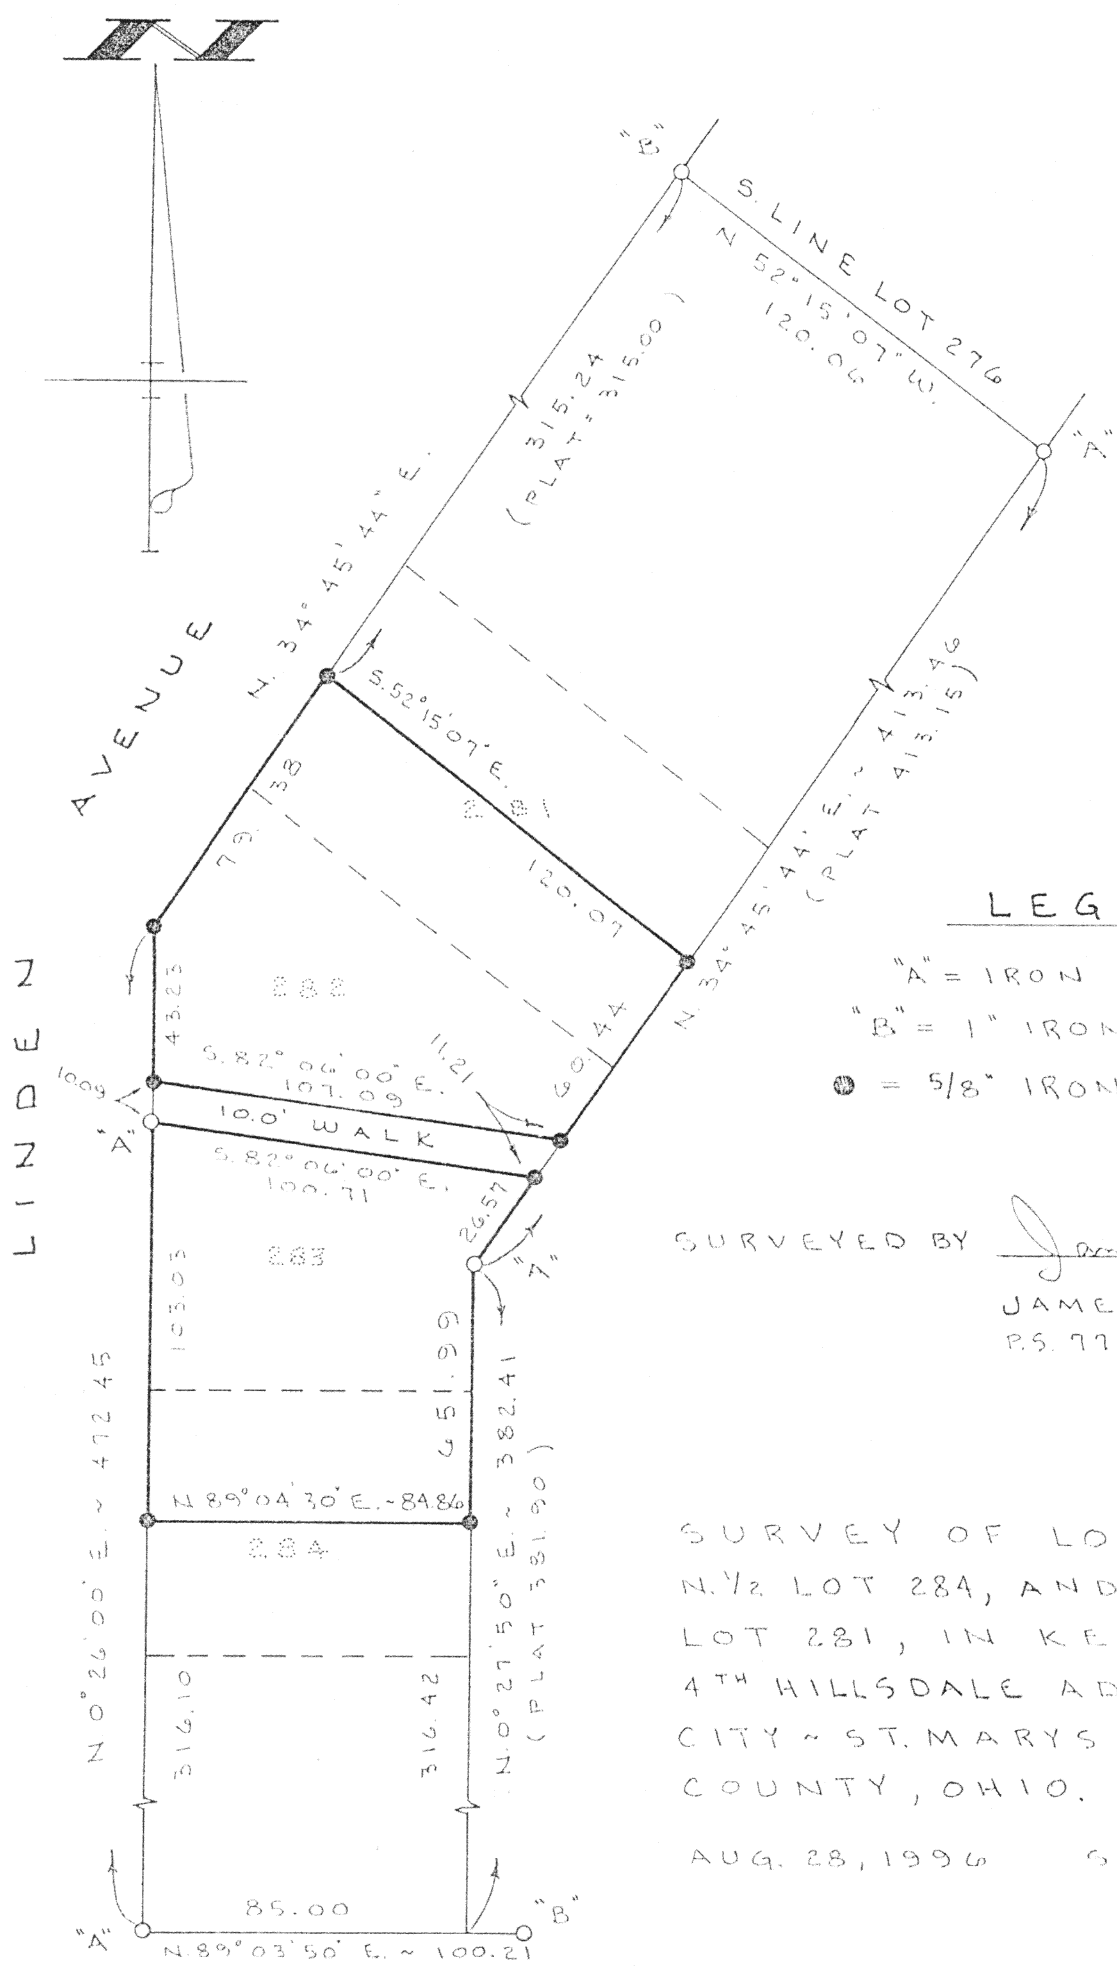

LEGEND

- "A" = IRON PIPE FOUND.
- "B" = 1" IRON BAR FOUND.
- = 5/8" IRON BAR SET.

SURVEYED BY James W. Geeslin
 JAMES W. GEESLIN
 P.S. 7764

SURVEY OF LOTS 282, 283,
 N. 1/2 LOT 284, AND THE S. 1/2
 LOT 281, IN KESSLER'S
 4TH HILLSDALE ADDITION,
 CITY ~ ST. MARYS, AUGLAIZE
 COUNTY, OHIO.

AUG. 28, 1996 SCALE 1" = 50'

L-863

MOTZ ST.

GEESLIN LAND SURVEYING

810 EAST MARKET STREET
 CELINA, OHIO
 PHONE (419) 586-6155



PERMANENT PARCEL No. _____		
Part of: _____ Sec. _____ T. _____ R. _____ Township		
Grantor: _____ Area Retained: _____ Acres		
Grantee: _____ Area Transferred: _____ Acres		
Deed References: _____		
APPROVALS AGENCY DATE	Board of Health	County Sanitary Engineer
		County Engineer