

- LEGEND:**
- A - Railroad spike found
 - B - PK nail and shinner set
 - C - Capped 5/8 inch rebar set
 - D - 1/2 inch iron pipe found
 - E - 1 inch iron pipe found
 - F - 3/4 inch iron pipe found
 - G - 1 inch iron pipe in concrete found.

I hereby certify the accompanying map and survey which it represents to be correct to the best of my knowledge and belief. All rebar set and called for are topped with a plastic Peramark cap stamped:
KUCK & MORRISEY L.S. 6470

Date: 10/12/99
Richard D. Morrissey, L.S. 6470
KUCK and MORRISEY, Inc.




Scale:
1" = 80'

DESCRIPTION

Being a parcel of land situate in the East half of Section 30, T-5-S, R-6-E, Duchouquet Township, now within the City of Wapakoneta, Auglaize County, Ohio and more particularly described as follows:

Commencing at a nail found at the intersection of the centerline of Overholser Street and the centerline of Glynwood Road within said City of Wapakoneta; thence N 76°56'26" W with said centerline of said Glynwood Road, 933.72 feet to a railroad spike found at the southwest corner of Grand View Estates No. 1 and the PLACE OF BEGINNING thence continuing N 76°56'26" W with said centerline of said Glynwood Road, 148.09 feet to a PK nail and shinner set at the southeast corner of Lot No. 21 in Glynwood Heights Subdivision; thence N 00°07'58" W with the east line of said Lot No. 21 (passing through a capped 5/8 inch rebar set at 30.81 feet), 469.33 feet to a 1/2 inch iron pipe found; thence S 89°41'39" E, 145.35 feet to a one (1) inch iron pipe found on the west line of Grand View Estates No. 1; thence S 00°00'00" W (basis of bearing - recorded Plat) with said west line (passing through a 3/4 inch iron pipe found at 476.16 feet), 502.01 feet to the PLACE OF BEGINNING containing 1.614 acres more or less and subject to all highway right-of-way and other legal easements of record.

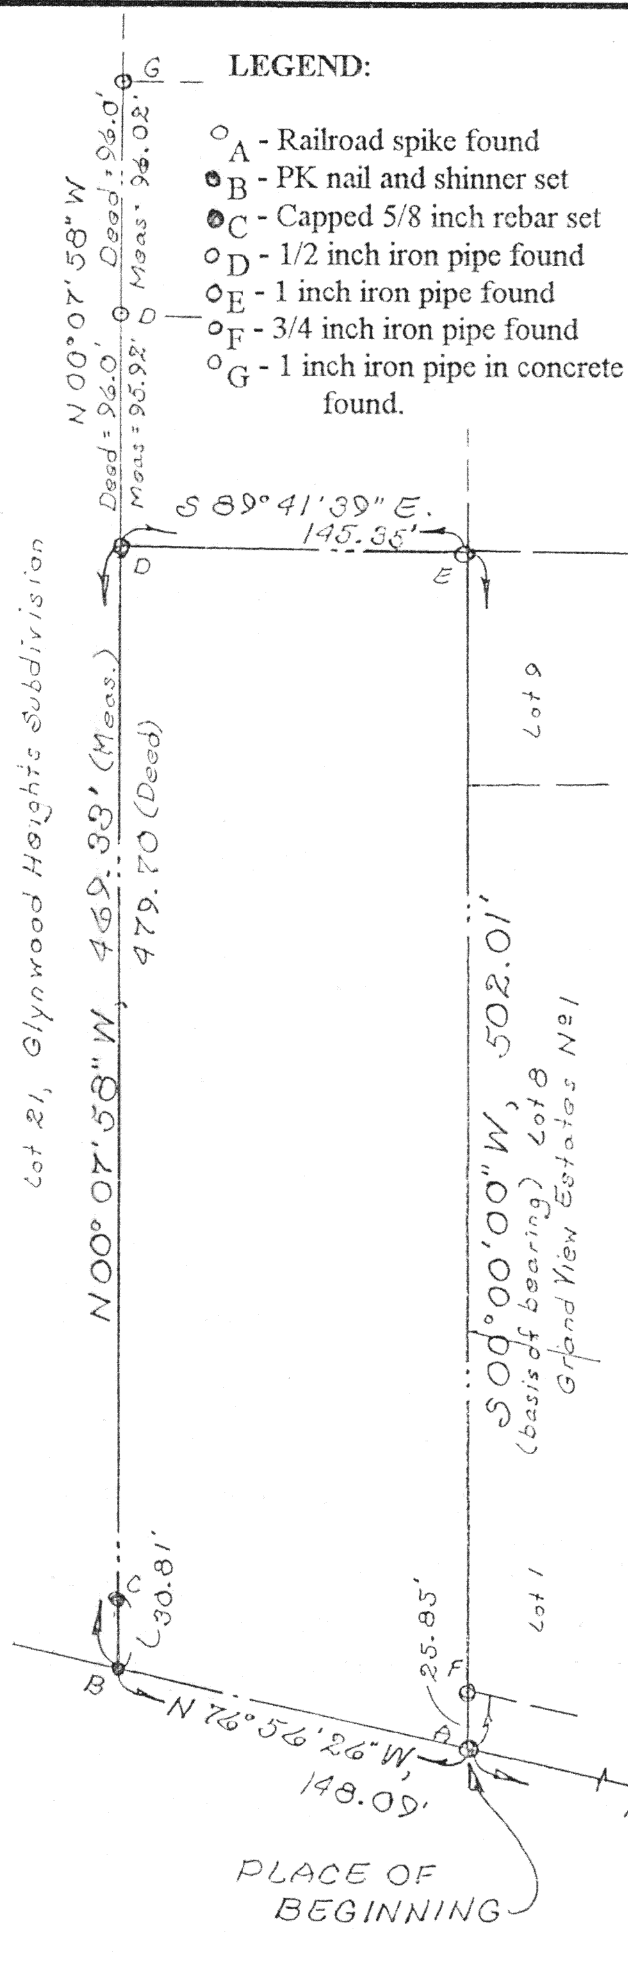

Nail found over
RES
OVERHOLSER ST.

Signature by a representative of the County Health Dept. denotes compliance with Health Regulations.
Signed: _____ Date: _____

Signature by a representative of the Auglaize County Regional Planning Commission denotes approval of this plat.
Signed: _____ Date: _____

Signature by a representative of City with 3 mile limit jurisdiction or Twp. Trustees or Village with zoning jurisdiction denotes approval of this plat. Signed: _____ Date: _____
for political S. D. of: _____

Signature by a representative of the County Engineer's Dept. denotes that this plat meets tax map plat requirements.
Signed: _____ Date: _____

KUCK AND MORRISEY, INC.
CONSULTING ENGINEERS & SURVEYORS
2807 CHAPEL HILL DRIVE
LIMA, OHIO 45805 - 228-1735

Client Charles & Sandra BRADING
County Auglaize Twp. City of Wapakoneta
Drawn by RDM Scale 1"=80' Drwg. No. 6470
Checked by RDM Date 10/12/99
Sheet 1 of 1 M-15 (T-5-S; R-6-E)