


Lonnie Heitkamp Survey (Part of Deed Vol. OR 66 Page 206)

Part of the Southwest Quarter of Section 16
Town 5 South Range 5 East
Moulton Township
Auglaize County, Ohio

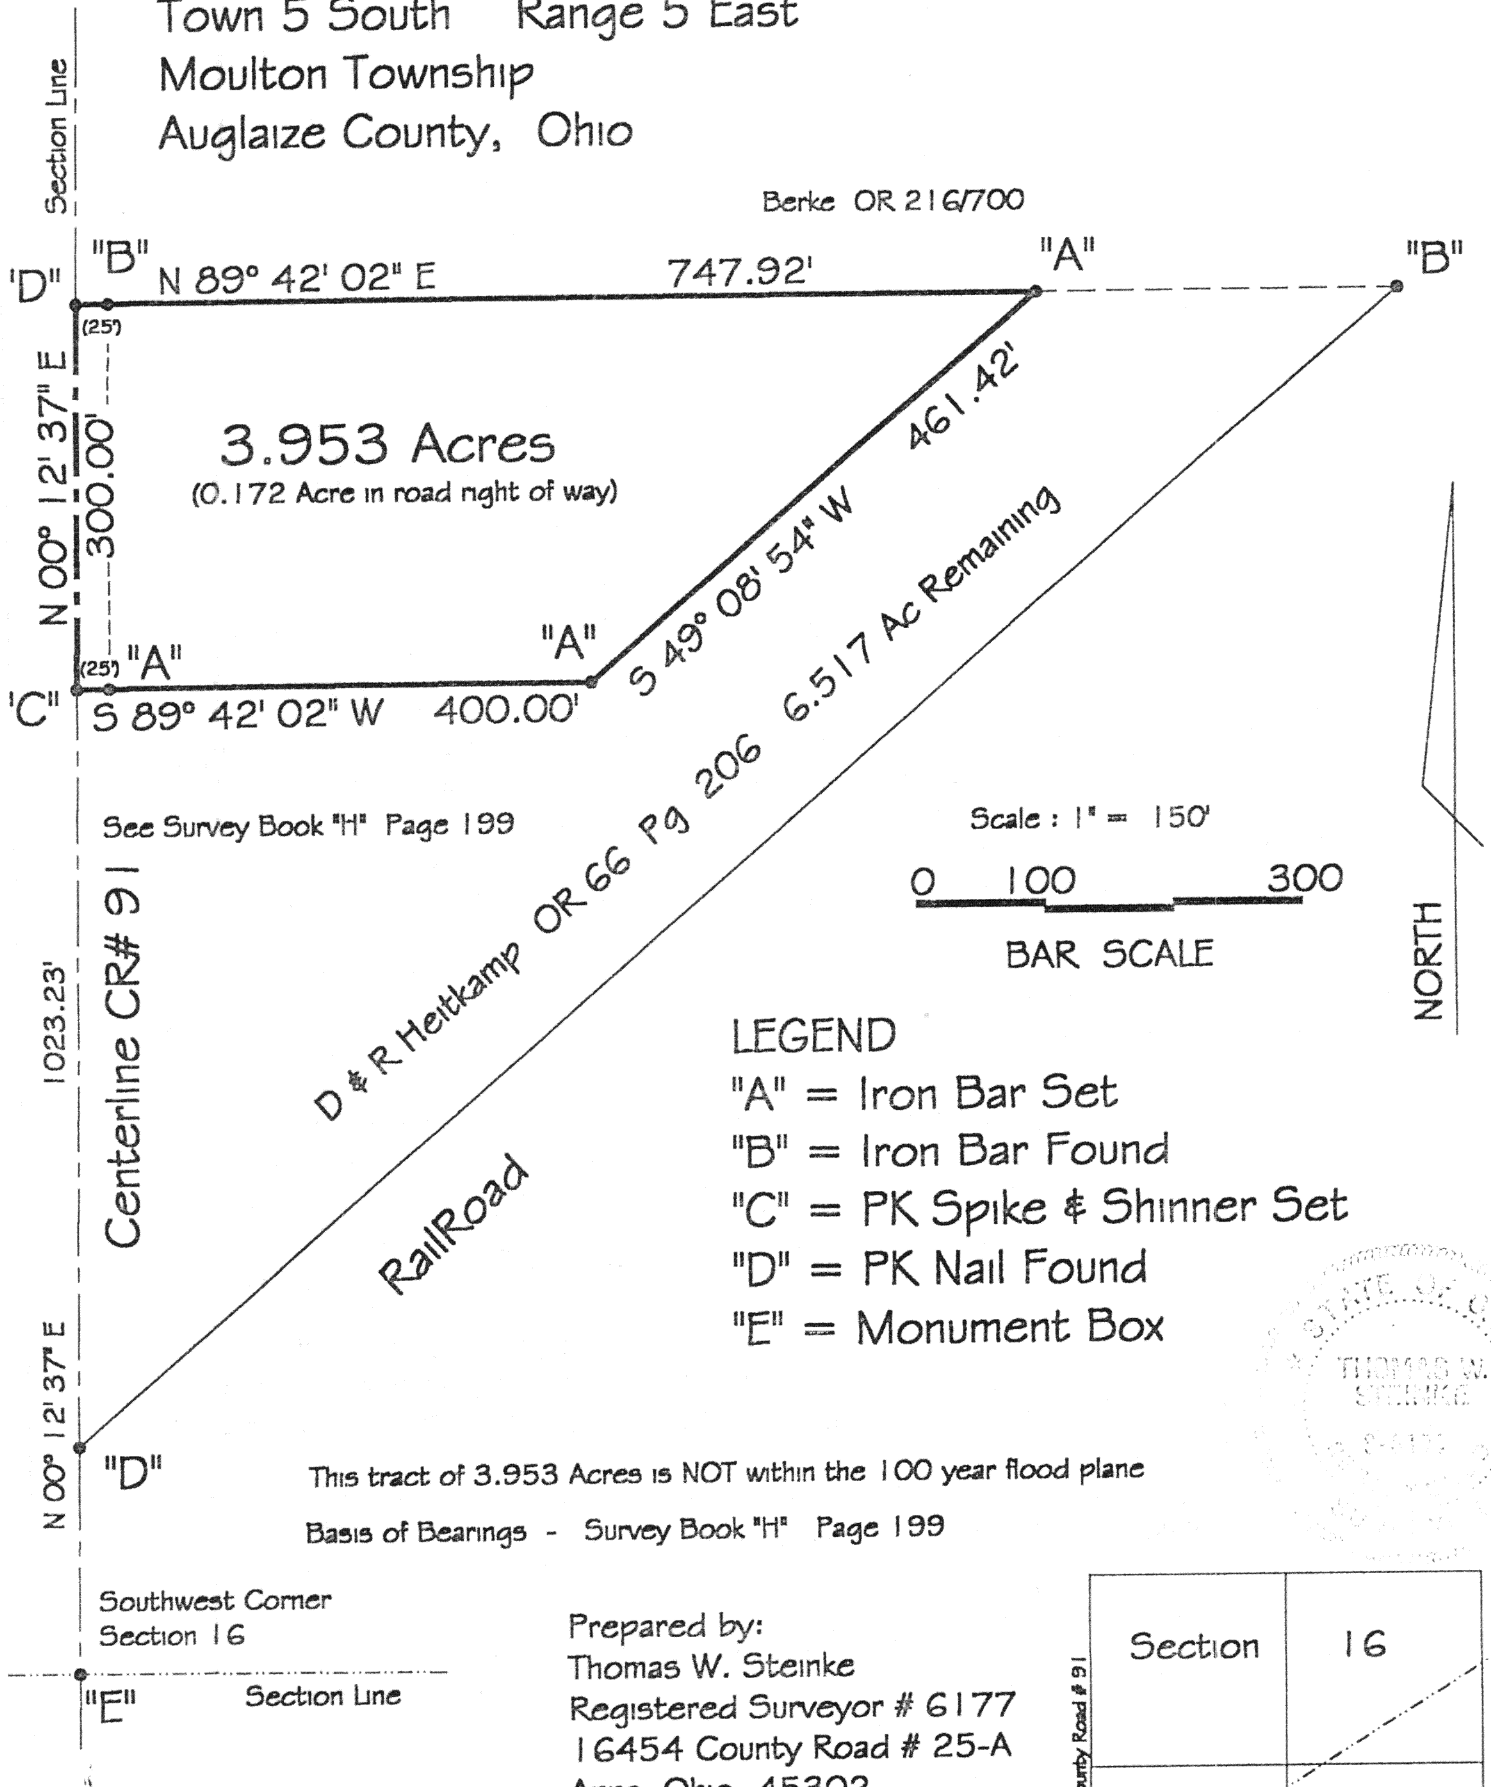

This Survey Recorded In

Survey Book M

Page 19

Prepared by:
Thomas W. Steinke
Registered Surveyor # 6177
16454 County Road # 25-A
Anna, Ohio 45302

Phone: 937-693-6538
Fax: 937-693-2068
E-mail: tssurvey@bright.net

Thomas W. Steinke
Thomas W. Steinke

October 19, 1999

Thomas W. Steinke
Registered Surveyor # 6177
16454 County Road # 25-A

Anna ~ Ohio 45302

Phone: (937) 693-6538

Fax: (937) 693-2068

E-mail:

tssurvey@bright.net

Date: October 19, 1999

Description of 3.953 Acres
Lonnie Heitkamp

Being 3.953 Acres located in the southwest quarter of Section 16, Town 5 South, Range 5 East, Moulton Township, Auglaize County, Ohio and being further described as follows;

Commencing at a monument box located at the southwest corner of Section 16.

Thence North 00 degrees 12 minutes 37 seconds East along the west line of Section 16 and centerline of County Road # 91, a distance of 1023.23 feet to a PK Spike & Shinner set and *PLACE OF BEGINNING* for the parcel herein described;

Thence continuing North 00 degrees 12 minutes 37 seconds east along said centerline and section line, a distance of 300.00 feet to a PK Nail found;

Thence North 89 degrees 42 minutes 02 seconds East, along the north line of lands described in OR 66 Page 206, a distance of 747.92 feet to an iron bar set, passing through an iron bar found at 25.00 feet;

Thence South 49 degrees 08 minutes 54 seconds West, a distance of 461.42 feet to an iron bar set;

Thence South 89 degrees 42 minutes 02 seconds West, a distance of 400.00 feet to the *PLACE OF BEGINNING*, passing through an iron bar set at 375.00 feet.

Containing in all 3.953 Acres of which 0.172 Acre is located within the existing road right of way. Subject to all legal easements and rights of way of record. Basis of bearings - See Survey in Survey Book "H" Page 199.

Survey & description prepared by Thomas W. Steinke, Registered Surveyor # 6177 on this 19th day of October, 1999 and based upon existing recorded documents.

(M-20)