



EVELYN BIGELOW SURVEY

Being Lot No. 40 of the Earl's Second
Addition to the Village of Waynesfield,
Auglaize County, Ohio.

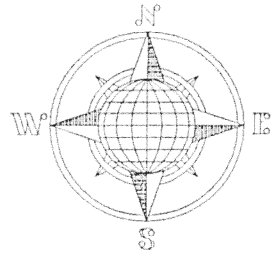

⌒ Cook Street 40'

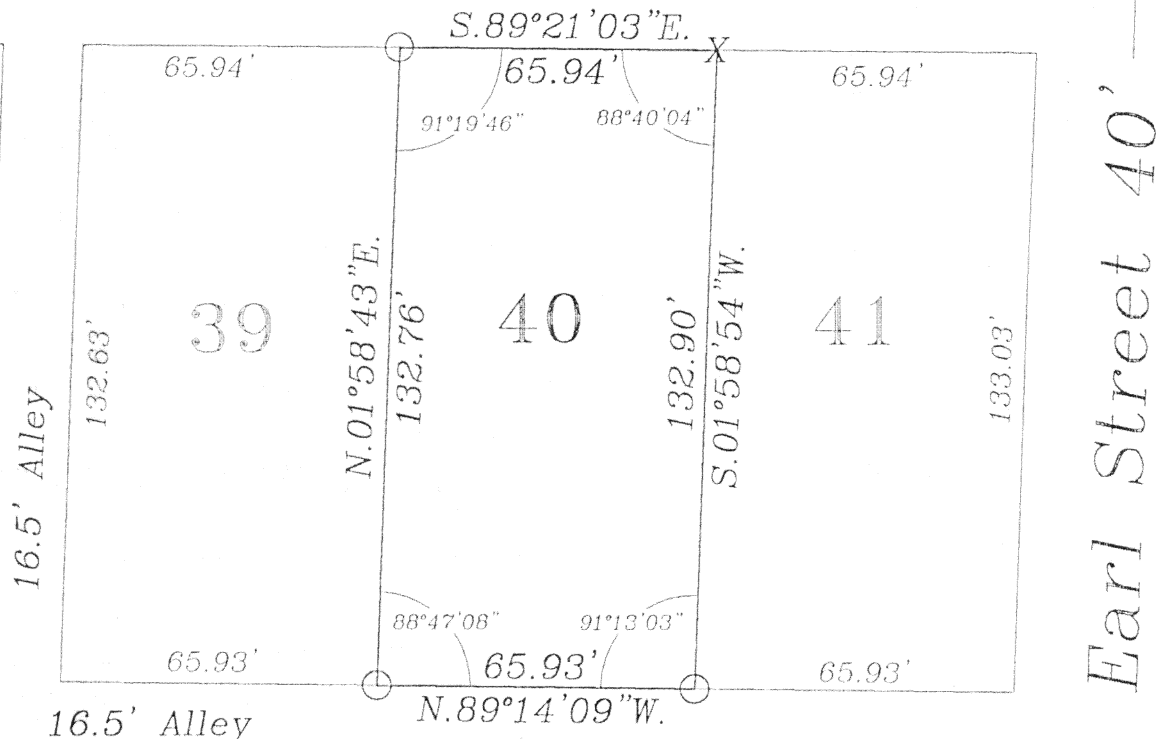

⌒ Main Street 40'

LEGEND

- Iron Pin Set
- Iron Pin/Pipe Found
- ∅ Mag Nail Set
- ▲ R.R. Spike Found
- X "X" Cut In Sidewalk



GRAPHIC SCALE
(1 inch = 40 feet)

Recorded: Survey Book "M", Page 35.

ATTEST:

John W. Jauert
John W. Jauert
Professional Surveyor No. 6920

Jauert
surveying

11584 Monroe Road
Wapakoneta, Ohio
45895
(419) 657-6999

CLIENT: Evelyn Bigelow		
COUNTY: Auglaize	TOWNSHIP: Wayne	SEC. 20
DRAWN BY: J.W.J.	SCALE: 1"=40'	DWG.# 99-1880
CHECKED BY:	DATE: December, 1999	
SHEET 1 OF 1		(T-5-S; R-8-E)

M-35