


PAT FOLEY SURVEY


PT. N.W. 1/4, SEC. 19,
T-5-S, R-7-E, UNION
TWP., AUGLAIZE COUNTY,
OHIO.

LOCATION PLAN

Section 19

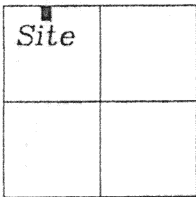

UNION Township,
T-5-S, R-7-E, Auglaize
County, Ohio.

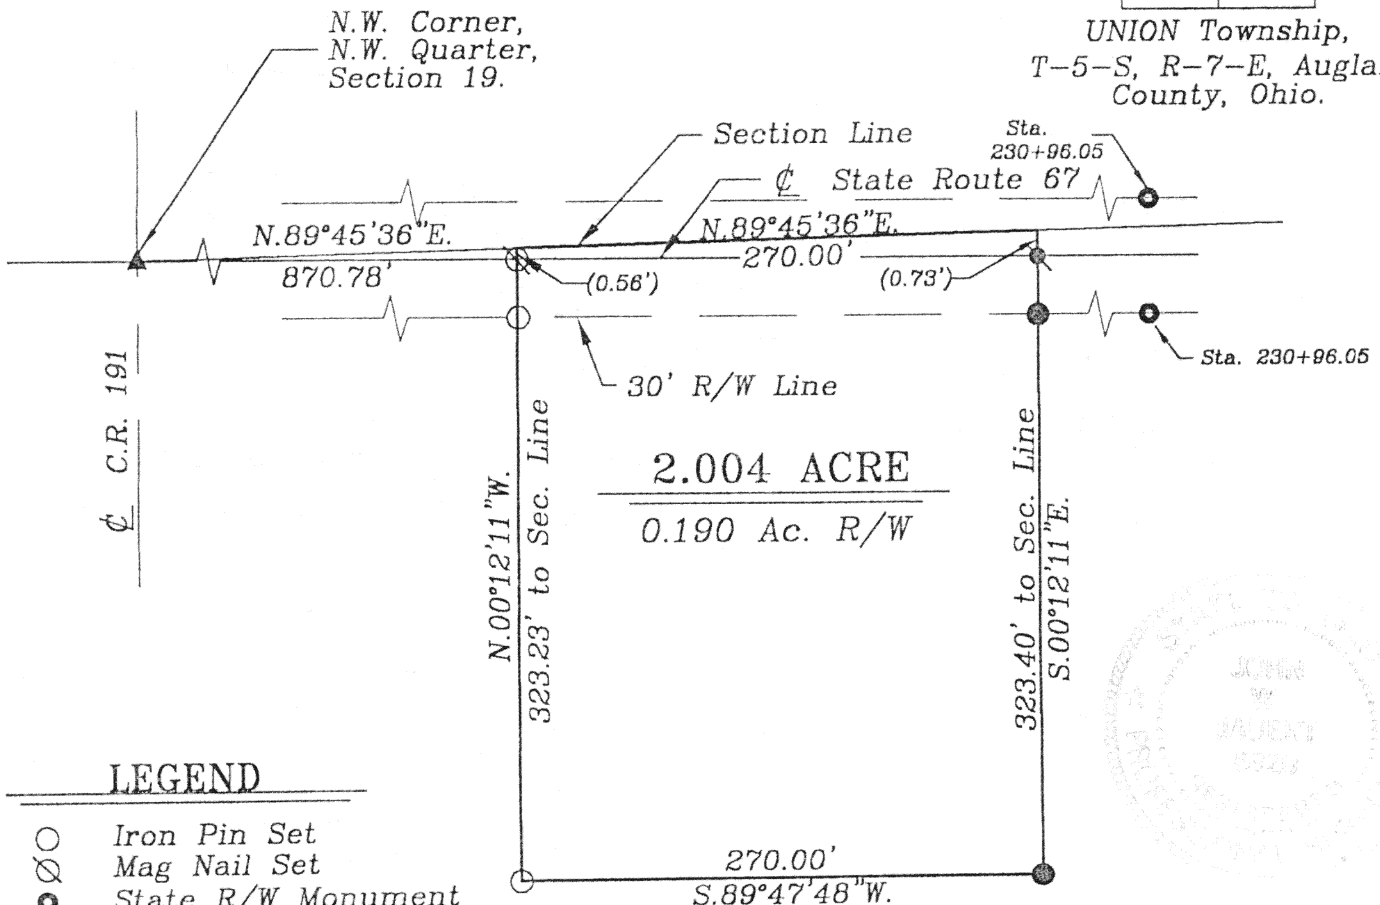

LEGEND

- Iron Pin Set
- ⊙ Mag Nail Set
- State R/W Monument
- ▲ R.R. Spike Fd.
- Iron Pin Found
- ⊙ P.K. Nail Found

SURVEYOR'S DESCRIPTION

The following described tract of land is part of the Northwest Quarter of Section 19, Town 5 South, Range 7 East, Union Township, Auglaize County, Ohio and is more particularly described as follows:

Commencing at a R.R. Spike found in the intersection of the centerlines of State Route 67 and Townline-Lima Road (County Road 191);
thence N.89°45'36"E. along the North line of the Northwest Quarter of Section 19, a distance of 870.78 feet to a point, which is the PLACE OF BEGINNING for the tract of land herein described;
thence continuing N.89°45'36"E. along the above described line, a distance of 270.00 feet to a point;
thence S.00°12'11"E. a distance of 323.40 feet to an iron pin found, passing thru a P.K. Nail found for reference at 0.73 feet in the centerline of State Route 67 and passing thru an iron pin found at 30.73 feet in the South R/W line of S.R. 67;
thence S.89°47'48"W., parallel to the centerline of State Route 67, a distance of 270.00 feet to an iron pin set;
thence N.00°12'11"W. a distance of 323.23 feet to a point, passing thru an iron pin set for reference at 292.67 feet in the South Right-of-Way line of State Route 67 and passing thru a Mag Nail set at 322.67 feet in the centerline of State Route 67, said point was the true PLACE OF BEGINNING.

Containing in all 2.004 acres of which 0.190 acre has been dedicated for highway purposes. The above described tract of land is subject to all restrictions, easements and reservations, if any, of record or in use on said premises. Previous Deed reference: Volume O.R. 290, page 768. This plat is recorded in Survey Book "M", page 44, in the Auglaize County Engineer's Office.

ATTEST:

John W. Jauert
Professional Surveyor No. 6920

Jauert
surveying

11584 Monroe Road
Wapakoneta, Ohio
45895
(419) 657-6999

CLIENT: Pat Foley

COUNTY: Auglaize

TOWNSHIP: Union

SEC. 19

DRAWN BY: J.W.J.

SCALE: 1"=100' DWG.# 00-1212C

CHECKED BY:

DATE: February, 2000

SHEET 1 OF 1

(T-5-S; R-7-E)

M-44