



ALEXANDER SURVEY

PT. S.W. 1/4, SEC. 22, T-5-S,
R-4-E, Noble Township,
Auglaize County, Ohio.

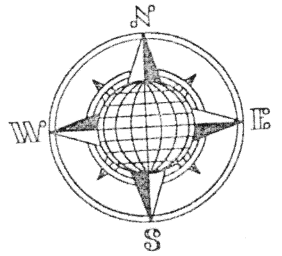

LOCATION PLAN

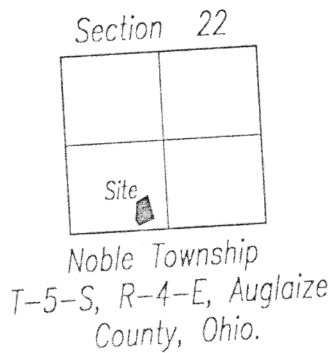

LEGEND


- Iron Pin w/cap Set
- Iron Pin/Pipe Found
- ▲ R.R. Spike Found
- ⊙ Mag Nail Set
- County Monument Box

This Plat represents a retracement of a previous survey
performed by Rollie E. Pion, P.S. No. 5013, in June, 1974.

CURVE DATA

P.I. = Sta. 16+71.14
R. = 458.27'
T. = 139.92'
A = 33°57'24"
Lc = 271.60'

This Plat is Recorded in Survey Book "M",
Page 45, in the Auglaize County Engineer's Office.

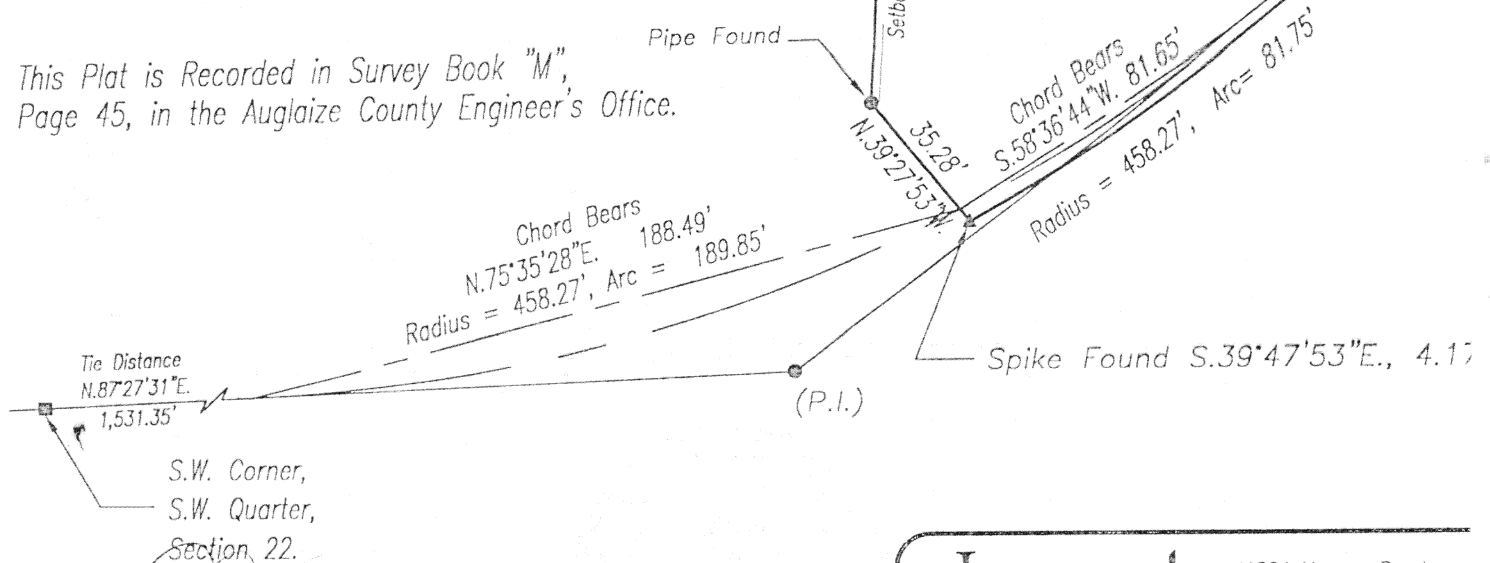

ATTEST:

John W. Jauert
Professional Surveyor No. 6920

Jauert
surveying

11584 Monroe Road
Wapakoneta, Ohio
45895
(419) 657-6999

CLIENT: Annette Alexander		
COUNTY: Auglaize	TOWNSHIP: Noble	SEC. 22
DRAWN BY: J.W.J.	SCALE: 1"=50'	DWG.# 00-19
CHECKED BY:	DATE: February, 2000	
SHEET 1 OF 1	(T-5-S; R-4-E)	