



STIENECKER SURVEY

Lot No. 406 & the South 9 Feet
of Lot No. 407 in the Village of
New Bremen, Auglaize County, Ohio.

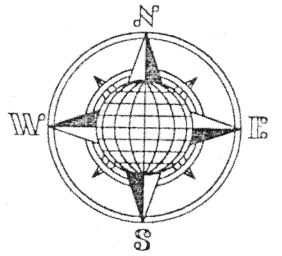

STREET ADDRESS:

116 South Walnut St.
New Bremen
Ohio 45869

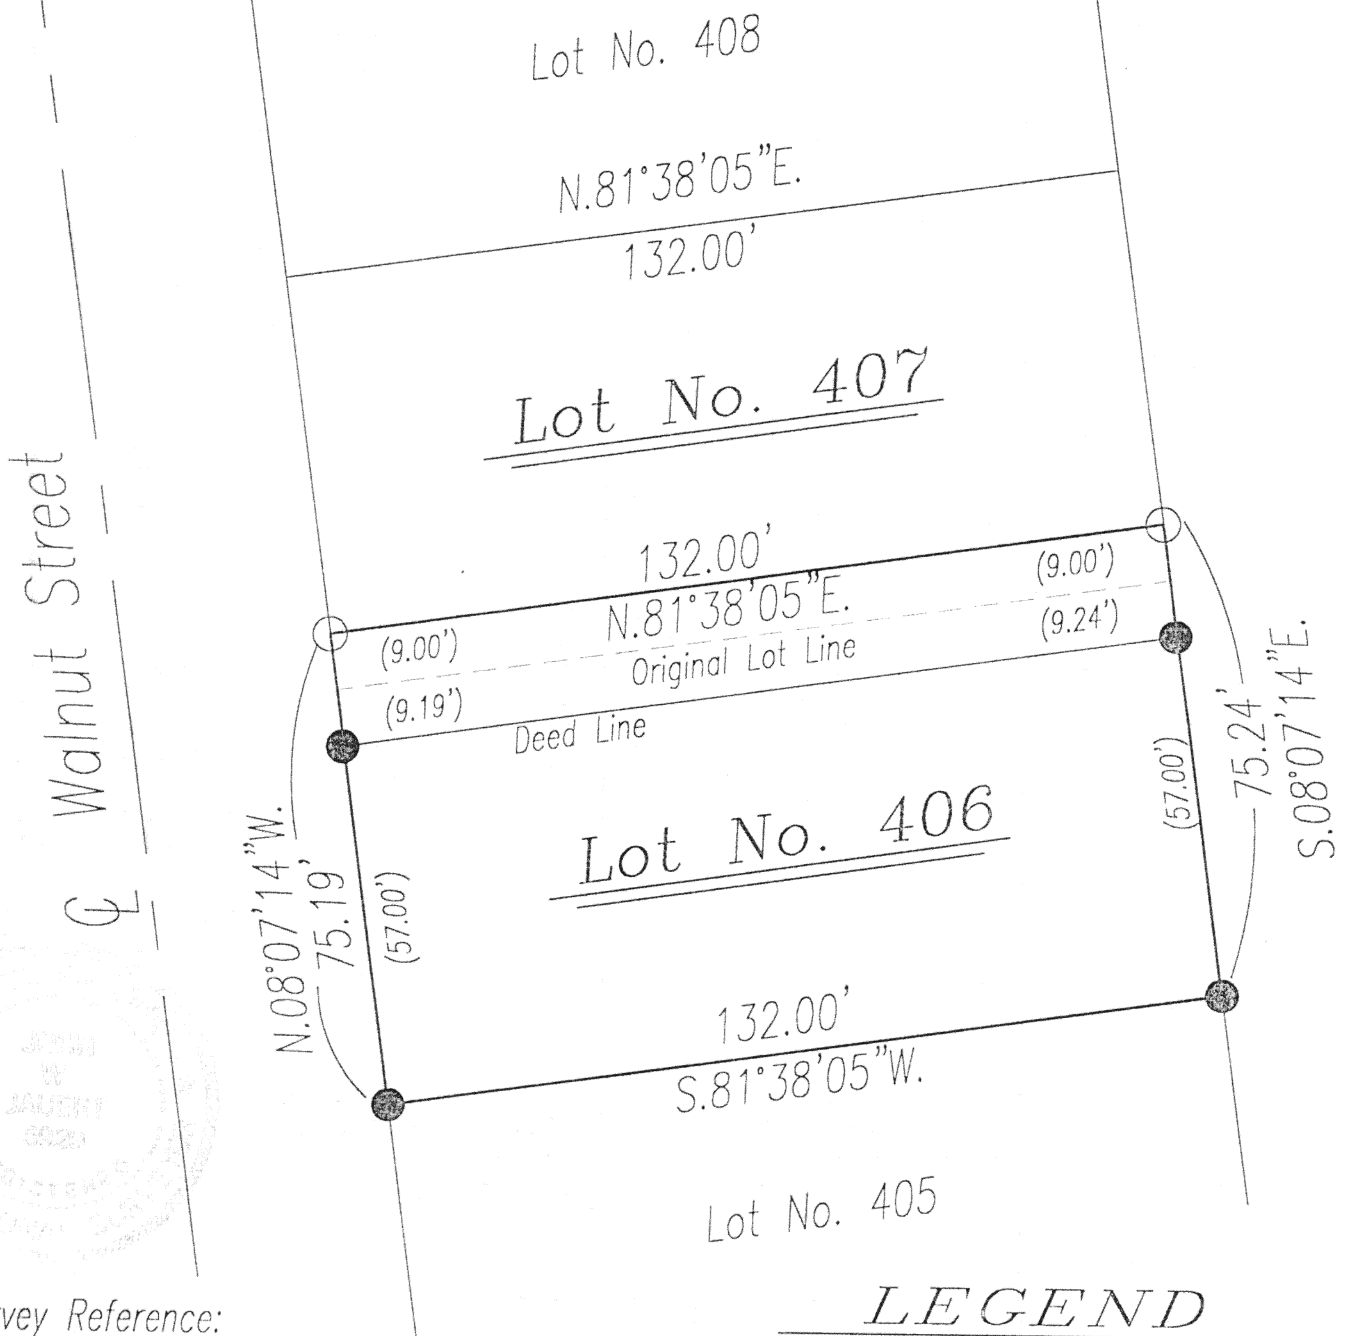

Survey Reference:

Survey by Worl & Associates of
Lots 406, 410 & 411 dated
8/12/93.



GRAPHIC SCALE

ATTEST:

John W. Jauert
John W. Jauert
Professional Surveyor No. 6920

LEGEND

- Iron Pin w/cap Set
- Iron pin Found

This plat is recorded is Survey Book "M",
page 49, in the Auglaize County Engineer's Office.

Jauert
surveying

11584 Monroe Road
Wapakoneta, Ohio
45895
(419) 657-6999

CLIENT:	Jesse & Janet Stienecker				
COUNTY:	Auglaize	TOWNSHIP:	German	SEC.	15
DRAWN BY:	J.W.J.	SCALE:	1"=30'	DWG.#	00-1928
CHECKED BY:		DATE:	March, 2000		
SHEET 1	OF 1				(T-7-S; R-4-E)