



# McLAUGHLIN SURVEY

Lot No. 119 in the R.D. Miller  
Subdivision No. 2 to the City  
of Wapakoneta, Auglaize County, Ohio.

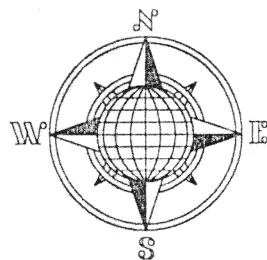

## STREET ADDRESS:

223 N. Rauthland Ave.  
Wapakoneta  
Ohio 45895

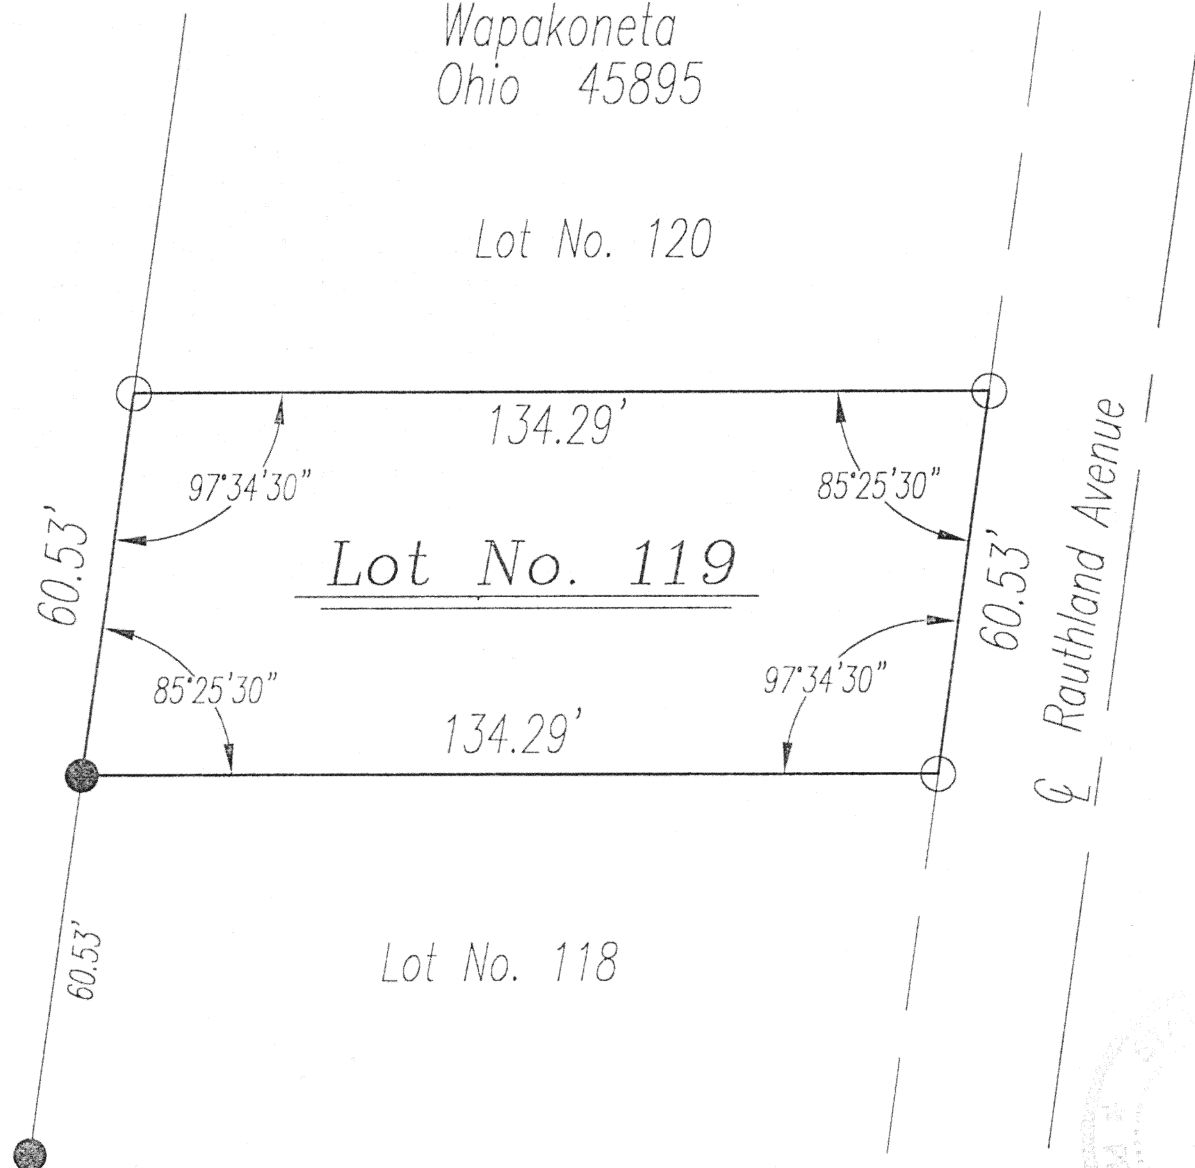

GRAPHIC SCALE

## LEGEND

- Iron Pin w/cap Set
- Iron Pin Found

This Plat is recorded in Survey Book "M",  
page 50, in the Auglaize County Engineer's  
Office.

ATTEST:

*John W. Jauert*  
John W. Jauert  
Professional Surveyor No. 6920

**Jauert  
surveying**

11584 Monroe Road  
Wapakoneta, Ohio  
45895  
(419) 657-6999

CLIENT: Charles McLaughlin

COUNTY: Auglaize TOWNSHIP: Duchouquet SEC. 28

DRAWN BY: J.W.J. SCALE: 1"=30' DWG.# 00-1924

CHECKED BY: DATE: March, 2000

SHEET 1 OF 1

(T-5 -S; R-6 -E)

M-50