



# DEAN AXE SURVEY

Lot No. 166 in the Southmoor Shores  
Subdivision, Section 19, T-6-S, R-4-E,  
St. Marys Township, Auglaize

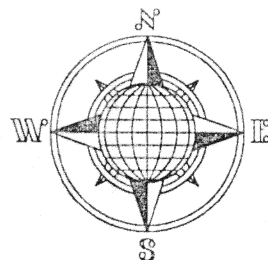


## LEGEND

- Iron Pin Set
- Iron Pin Found
- ⊗ Mag Nail Set
- Tacked Wood Hub Set

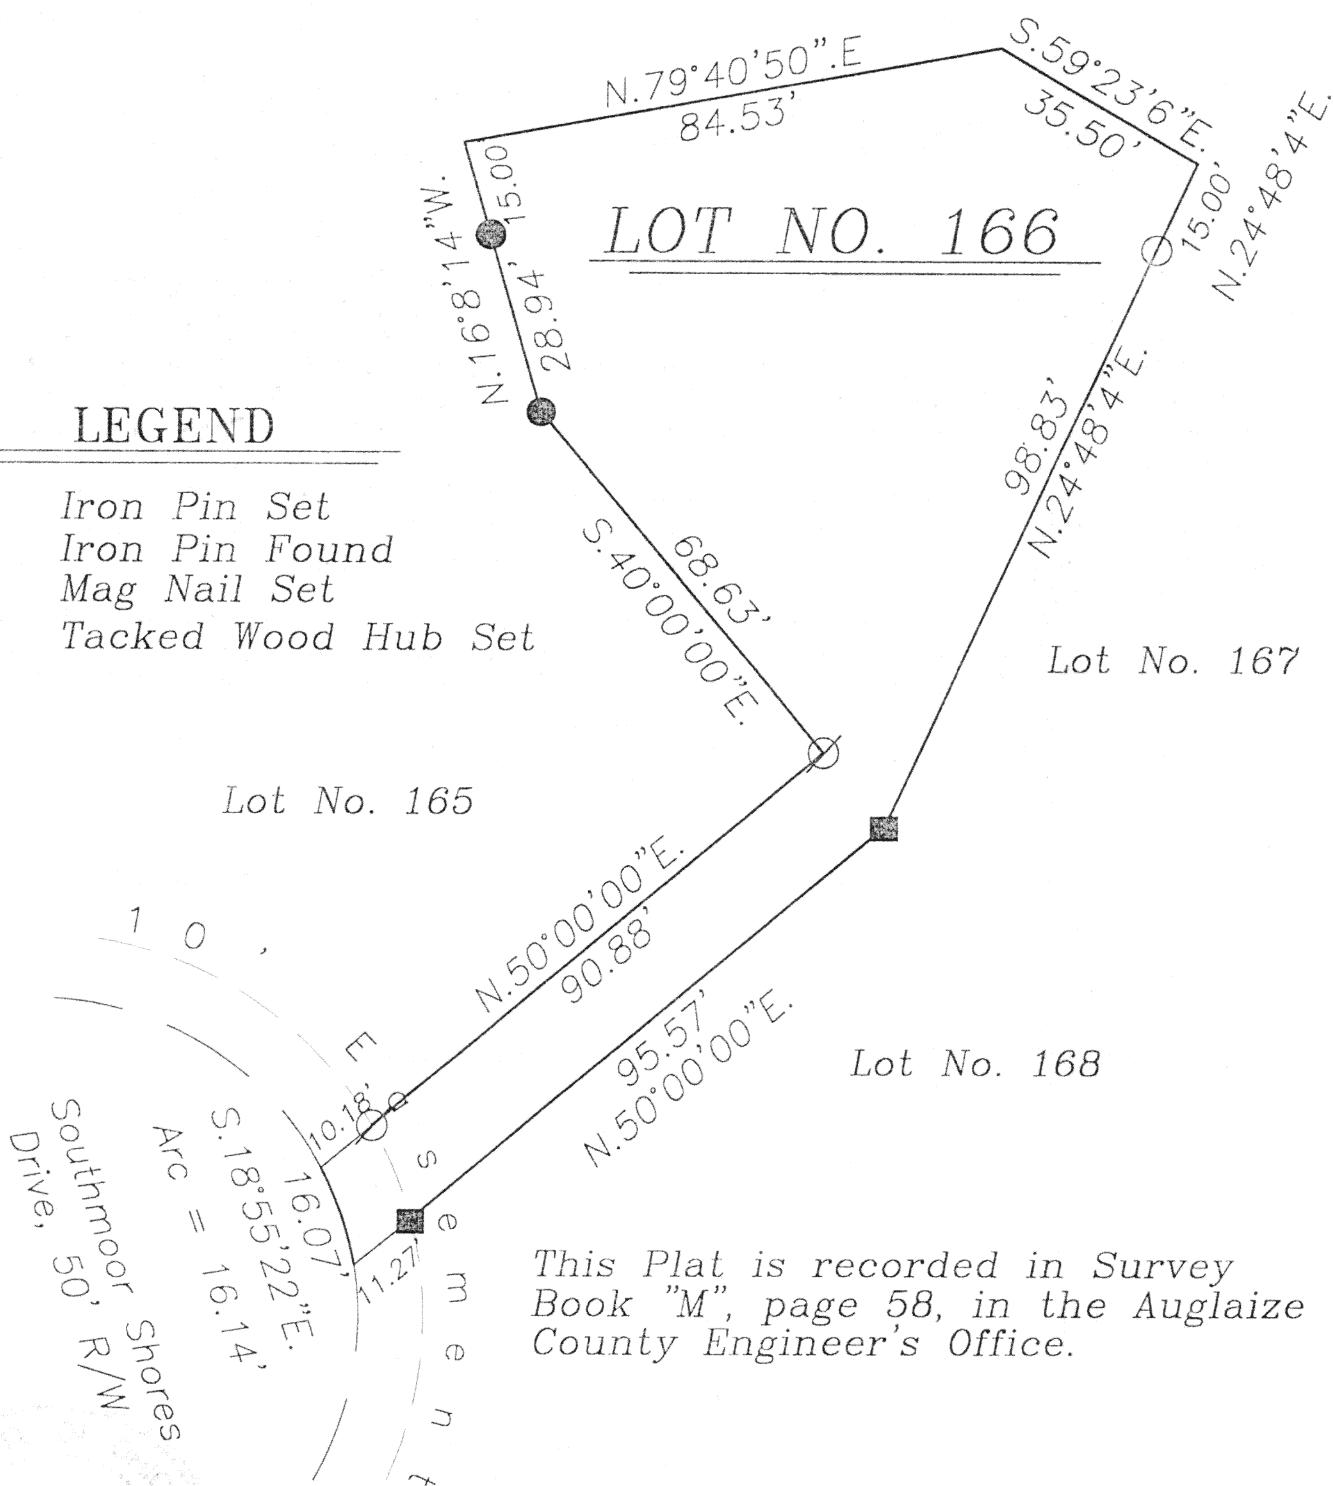

This Plat is recorded in Survey  
Book "M", page 58, in the Auglaize  
County Engineer's Office.

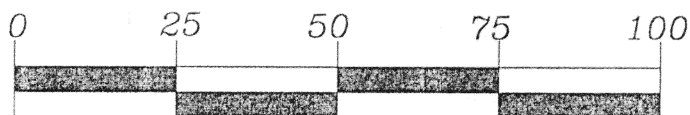

GRAPHIC SCALE

ATTEST:

*John W. Jauert*  
John W. Jauert  
Professional Surveyor No. 6920

**Jauert**  
surveying

11584 Monroe Road  
Wapakoneta, Ohio  
45895  
(419) 657-6999

CLIENT: Dean Axe		
COUNTY: Auglaize	TOWNSHIP: St. Marys	SEC. 17
DRAWN BY: J.W.J.	SCALE: 1"=30'	DWG.# 00-1979
CHECKED BY:	DATE: May, 2000	
SHEET 1 OF 1	(T-6-S; R-4-E)	

M-58