


DOUGLAS SURVEY


Lot No. 458 in the Van Horn's
Addition to the City of Wapakoneta,
Auglaize County, Ohio.

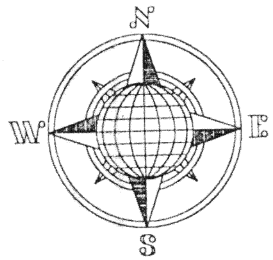

REFERENCES:

Kohli & Kaliher, Bonded Oil Co.
Dwg. T-608, Jan. 1982


Kent Surveying, Lot 452,
Dwg. 1773, 03/12/93

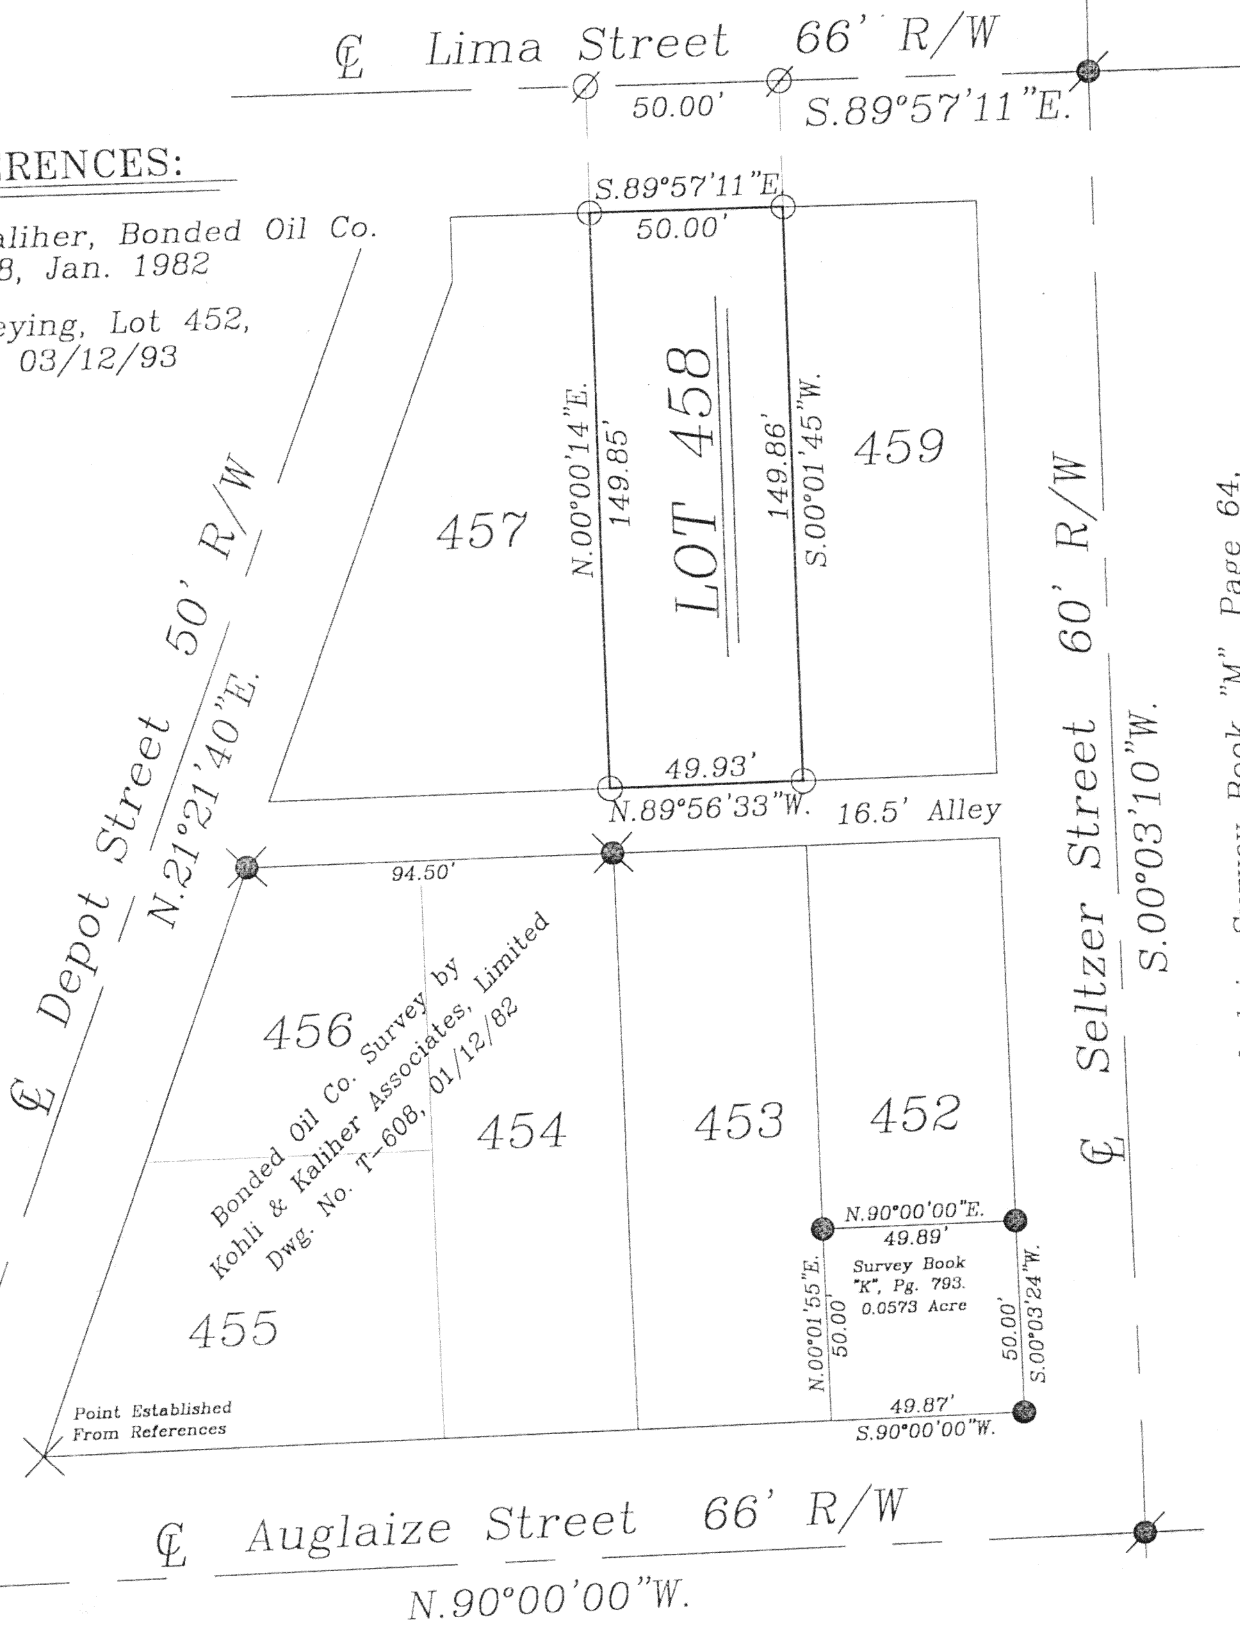

This Plat is Recorded in Survey Book "M", Page 64,
in the Auglaize County Engineer's Office.

LEGEND

- Iron Pin Set
- Iron Pin Found
- ⊗ Mag Nail Set
- ⊗ P.K. Nail Found
- ⊗ Iron Pipe Found

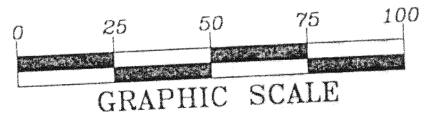

**Jauert
surveying**

11584 Monroe Road
Wapakoneta, Ohio
45895
(419) 657-6999

ATTEST:

John W. Jauert
Professional Surveyor No. 6920

CLIENT: Robbie Douglas
COUNTY: Auglaize TOWNSHIP: Duchouquet SEC. 29
DRAWN BY: J.W.J. SCALE: 1"=50' DWG.# 00-1973
CHECKED BY: DATE: May, 2000
SHEET 1 OF 1 (T-5-S; R-6-E)

M-64