

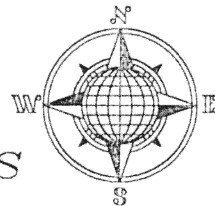


SPRAGUE SURVEY

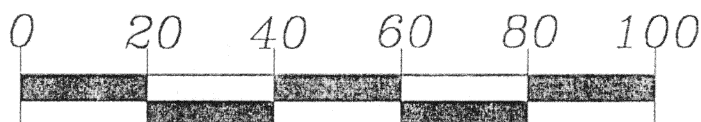

Lot No. 63 of the J.H. Gochenour's
2nd. Addition to the Village of
Buckland, Auglaize County, Ohio.

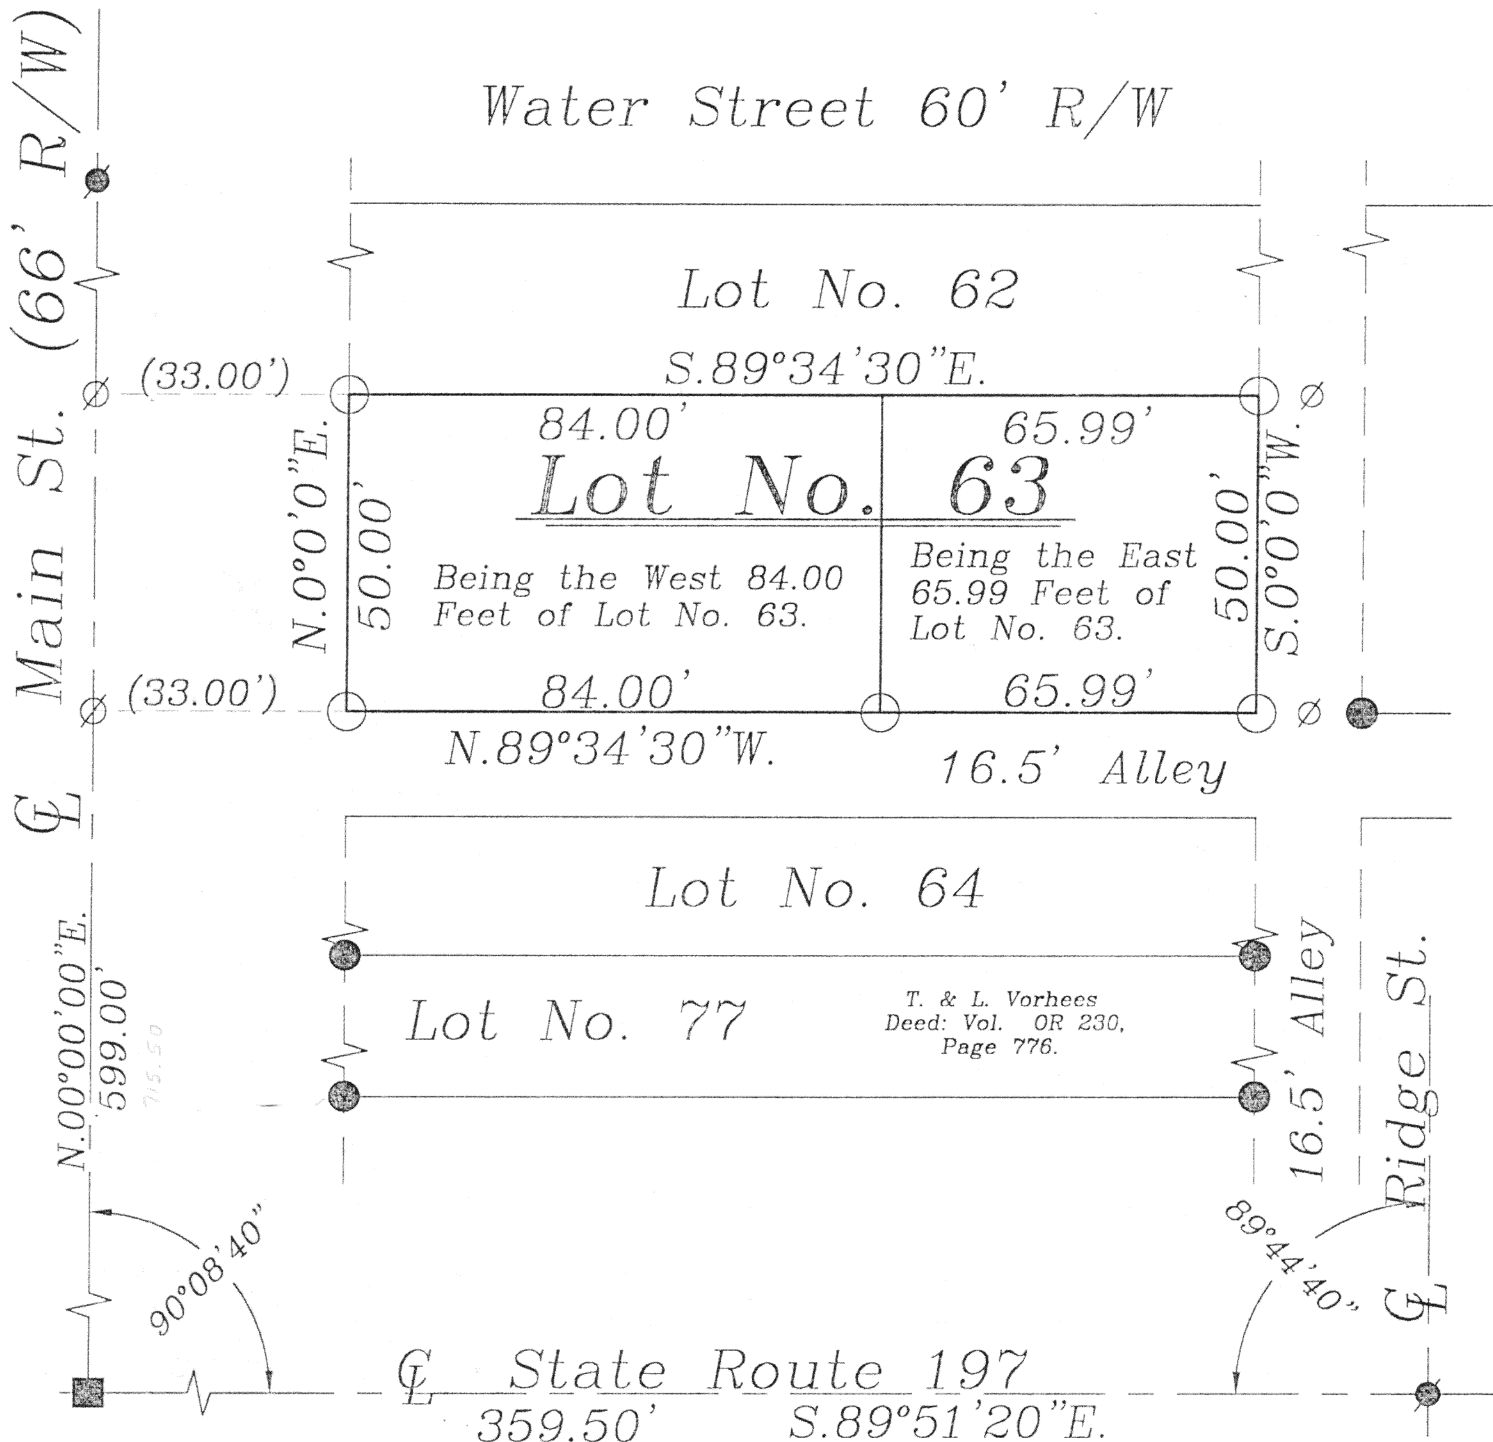

GRAPHIC SCALE
(1" = 30')

LEGEND

- Iron Pin Set
- Iron Pin Found
- ∅ Mag Nail Set
- ⦿ P.K. Nail Found
- Monument Box

This Plat is Recorded in
Survey Book "M", page 70,
in the Auglaize County
Engineer's Office.

ATTEST:
John W. Jauert
Professional Surveyor No. 6920

Jauert
surveying

11584 Monroe Road
Wapakoneta, Ohio
45895
(419) 657-6999

CLIENT: Jack & Evelyn Sprague
COUNTY: Auglaize TOWNSHIP: Logan SEC. 11
DRAWN BY: J.W.J. SCALE: 1"=30' DWG.# 00-2006
CHECKED BY: DATE: July, 2000
SHEET 1 OF 1 (T-5 -S; R-5 -E)

M-70.