

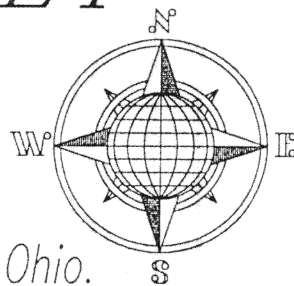


Being 36 feet off the entire South end of  
Lots No. 123 & 124 of the German Reformed  
Subdivision of O.L. No. 26, in the Village of  
New Knoxville, Washington Twp., Auglaize County, Ohio.

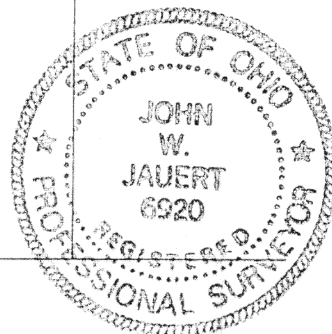

Walnut Street 49.5' R/W

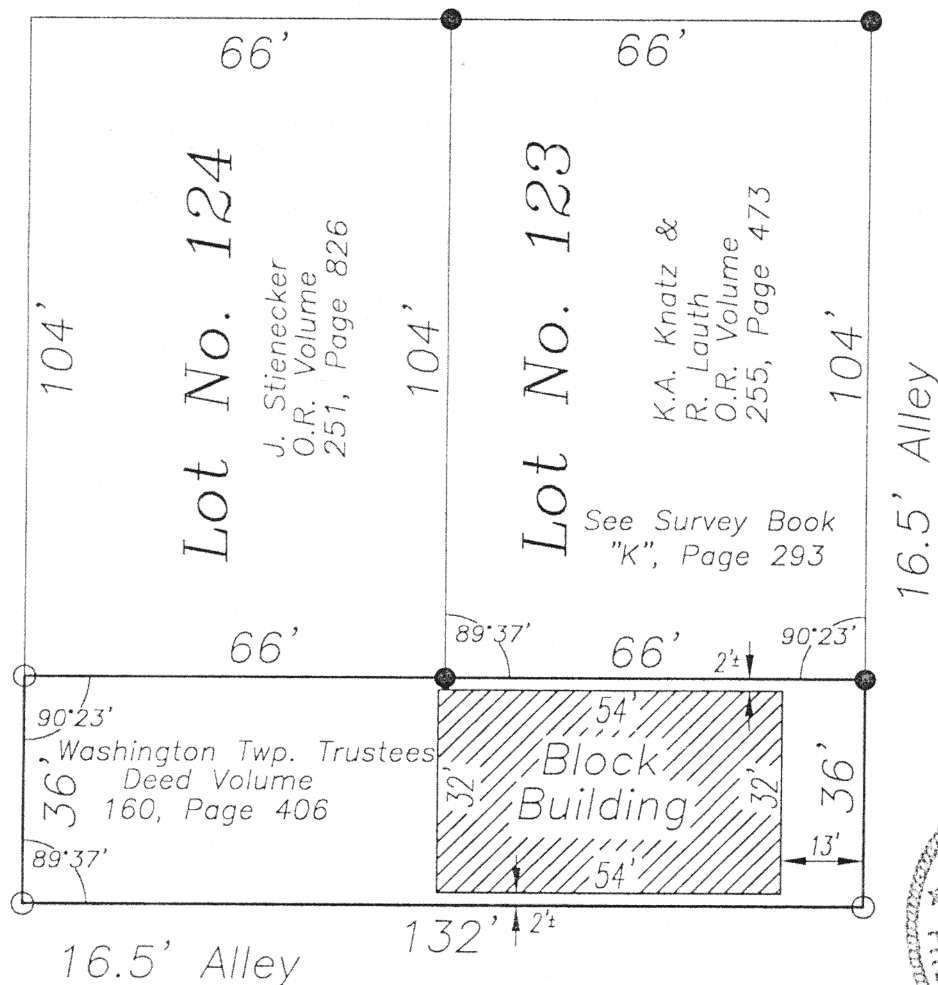

## LEGEND

- Iron Pin w/cap Set  
● Iron Pin Found

Survey by Shuster  
F.B. 1, Page 83  
March 22, 1957

Survey by Jauert  
S.B. "K", Page 293  
December, 1996

ATTEST:

John W. Jauert  
Professional Surveyor No. 6920

*This Plat is Recorded in Survey Book  
"M", Page 128, in the Auglaize County  
Engineer's Office.*



GRAPHIC SCALE

Auglaize County 1014 South Blackhoof Street  
Wapakoneta, Ohio  
45895  
(419) 738-3219

CLIENT: Washington Township Trustees

COUNTY: Auglaize      TOWNSHIP: Washington      SEC. 30

DRAWN BY: J.W.C. SCALE: 1"=30' DWG. #

CHECKED BY: DATE: October, 2000

SHEET 1 OF 1

(T-6 -S; R-5 -E)

M-128