



MAXSON SURVEY

Lot No. 1172 & Part of Lot No. 1171 in
the Rauthland Addition to the City of
Wapakoneta, Auglaize County, Ohio.

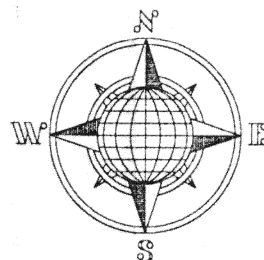




Being all of Lot No. 1172 and 1171, except 12.28
feet of uniform width off the North end of Lot
No. 1171 in the Rauthland Addition to the City
of Wapakoneta, Auglaize County, Ohio. This Plat
is recorded in Survey Book "M", page 130, in
the Auglaize County Engineer's Office.

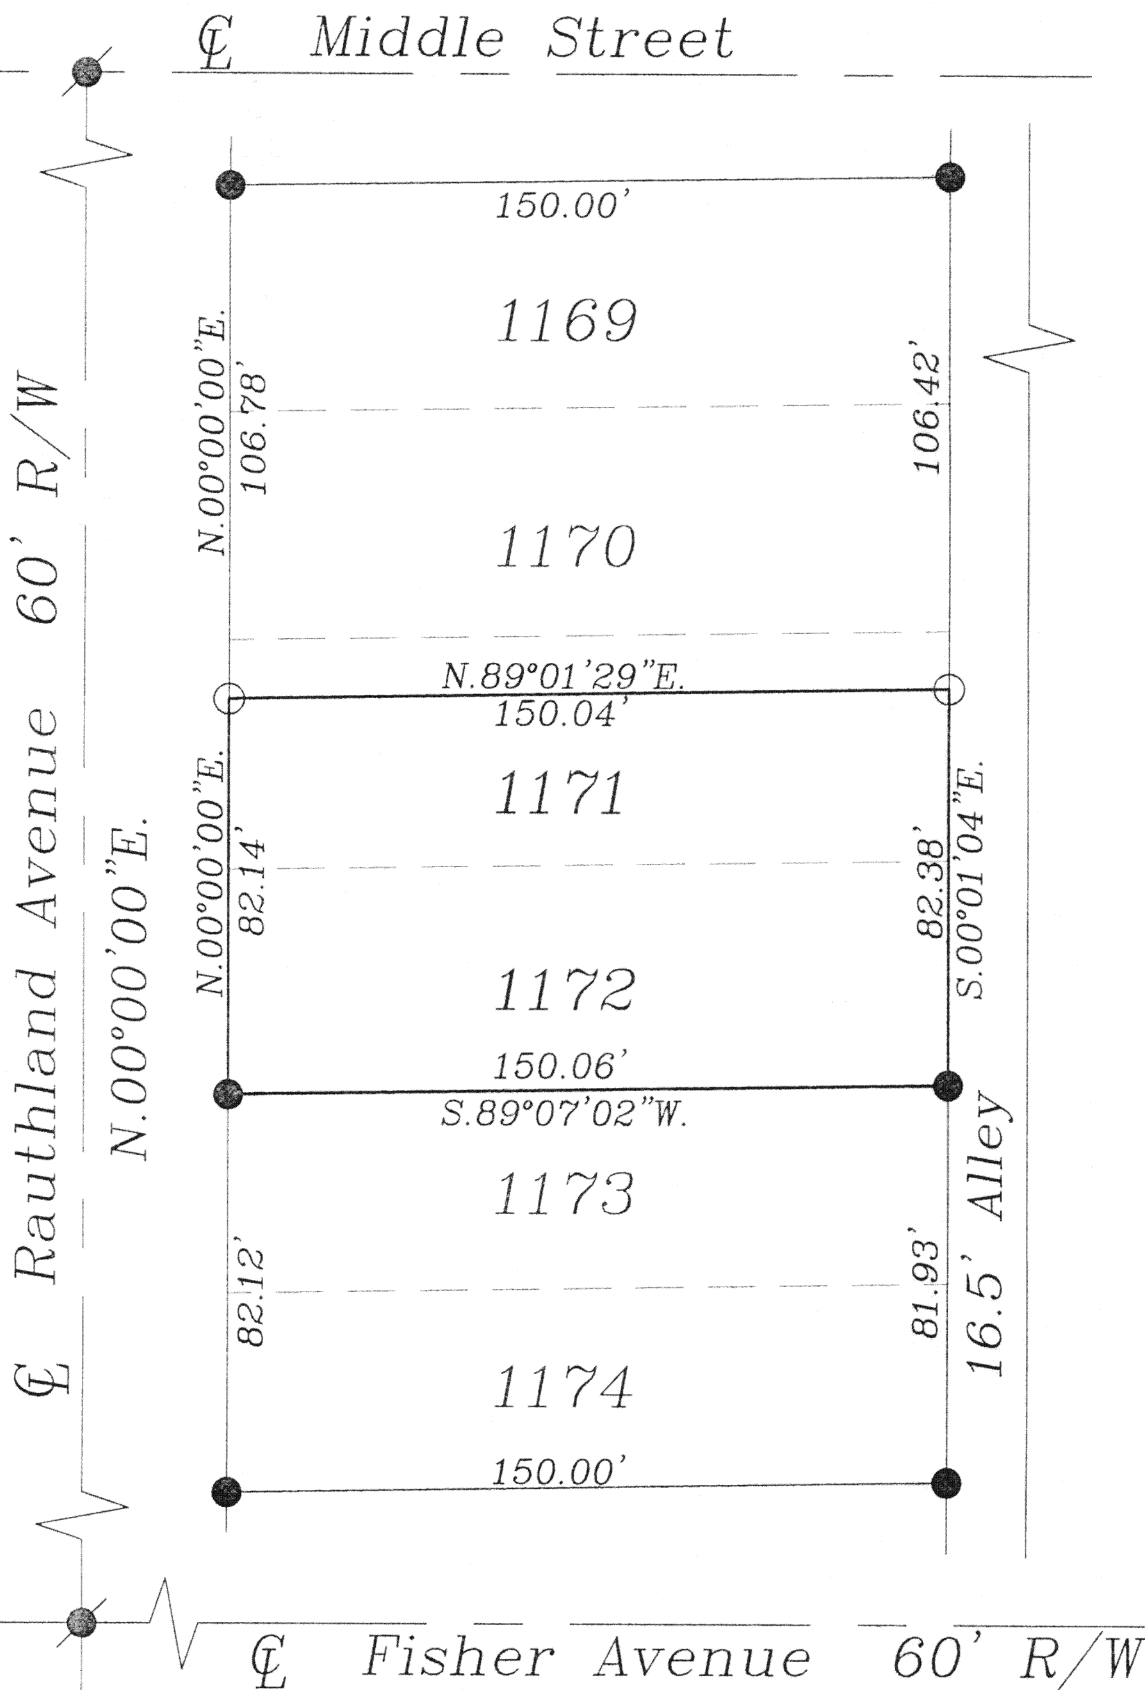

LEGEND

- Iron Pin Set
- Iron Pin Found
- ⊗ Mag Nail Set
- ⊙ P.K. Nail Found

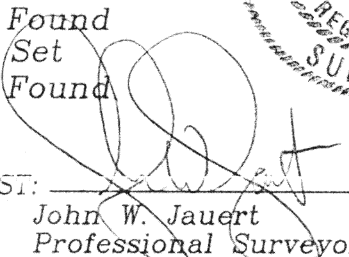ATTEST: 
John W. Jauert
Professional Surveyor No. 6920

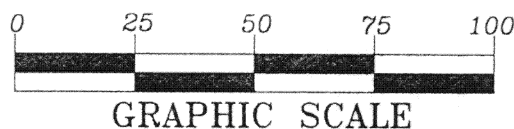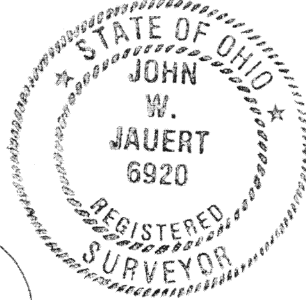

Jauert
surveying

11584 Monroe Road
Wapakoneta, Ohio
45895
(419) 657-6999

CLIENT: Chris & Tony Maxson

COUNTY: Auglaize TOWNSHIP: Duchouquet SEC. 33

DRAWN BY: J.W.J. SCALE: 1"=40' DWG.# 00-2069

CHECKED BY: DATE: October, 2000

SHEET 1 OF 1

(T-5 -S; R-6 -E)

M-130