



LOCATION SURVEY

Part of the East part of Outlot No. 15 and part of the West part of Lot No. 1 of the J.J. Walters Subdivision to the City of Wapakoneta, Ohio.

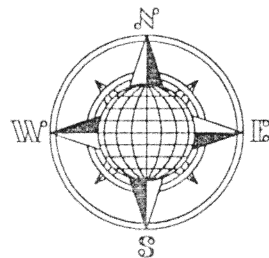

OWNER:


Carolyn & Terry Lay
111 East Silver St.
Wapakoneta
Ohio 45895

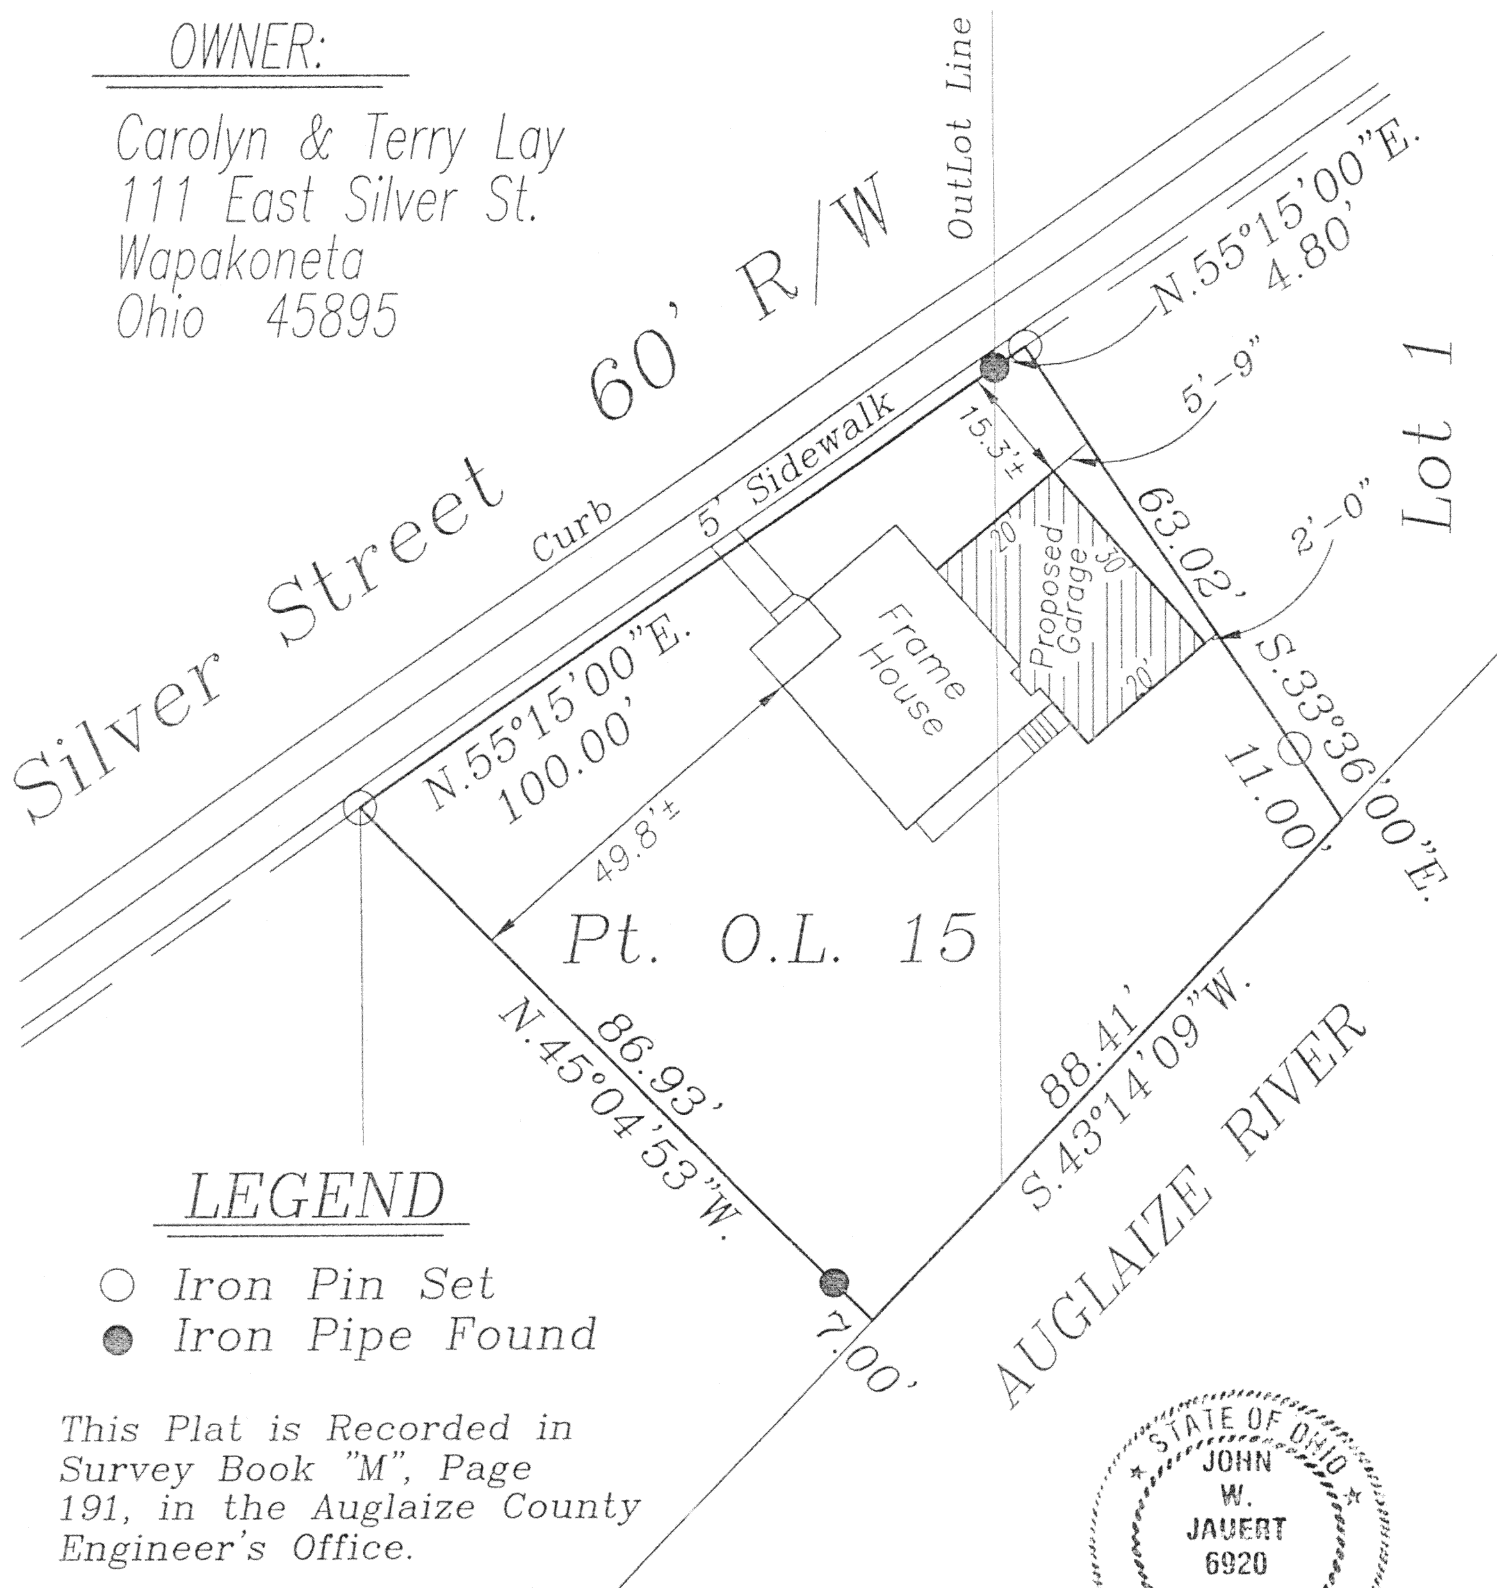

LEGEND

- Iron Pin Set
- Iron Pipe Found

This Plat is Recorded in Survey Book "M", Page 191, in the Auglaize County Engineer's Office.

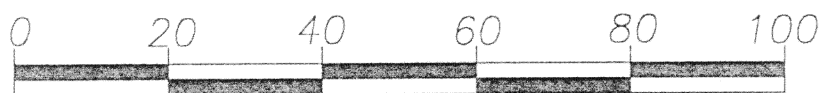

GRAPHIC SCALE

ATTEST:

John W. Jauert
John W. Jauert
Professional Surveyor No. 6920



Jauert
surveying

11584 Monroe Road
Wapakoneta, Ohio
45895
(419) 657-6999

CLIENT: Carolyn & Terry Lay	
COUNTY: Auglaize	TOWNSHIP: Duchouquet SEC. 29
DRAWN BY: J.W.J.	SCALE: 1"=25' DWG.# 01-2104
CHECKED BY:	DATE: March, 2001
SHEET 1 OF 1	(T-5-S; R-6-E)