



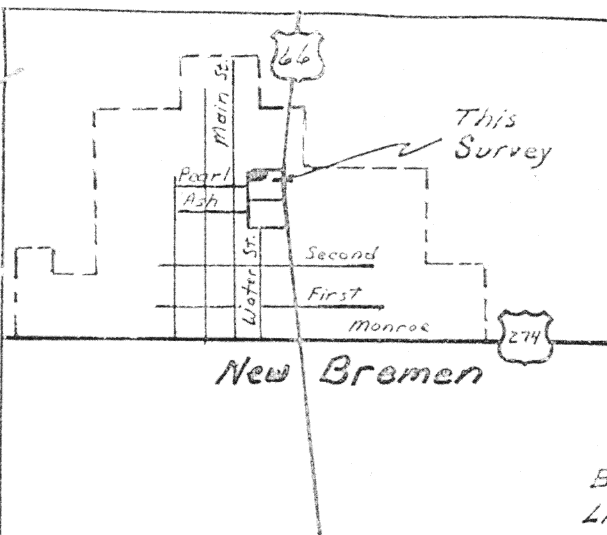

Barlage Survey

Part of the Old Lemkuhl Parcel of Fraction 27 (See Deed Vol. 29, Pg. 515) of the Village of New Bremen and in the N. 1/2 of the SE 1/4 of Section 10, T 7 S, R 4 E, Auglaize County, Ohio

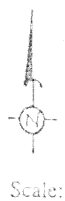

Scale: 1" = 20'

0 10 20 40


Basis of bearing on West Line this survey, from Meadows North Subdivision.

Legend

- Iron Pin set w/cap
- Iron Pin fd.
- ◎ 1" Iron Pin Set

Scott & Linda M. Kuenning
D.B. 237 Pg. 180
O.R. 301 Pg. 483
O.R. 301 Pg. 485

North Line of Old Lemkuhl Parcel & South Line of Lot 13 Schroeder's North Addition.

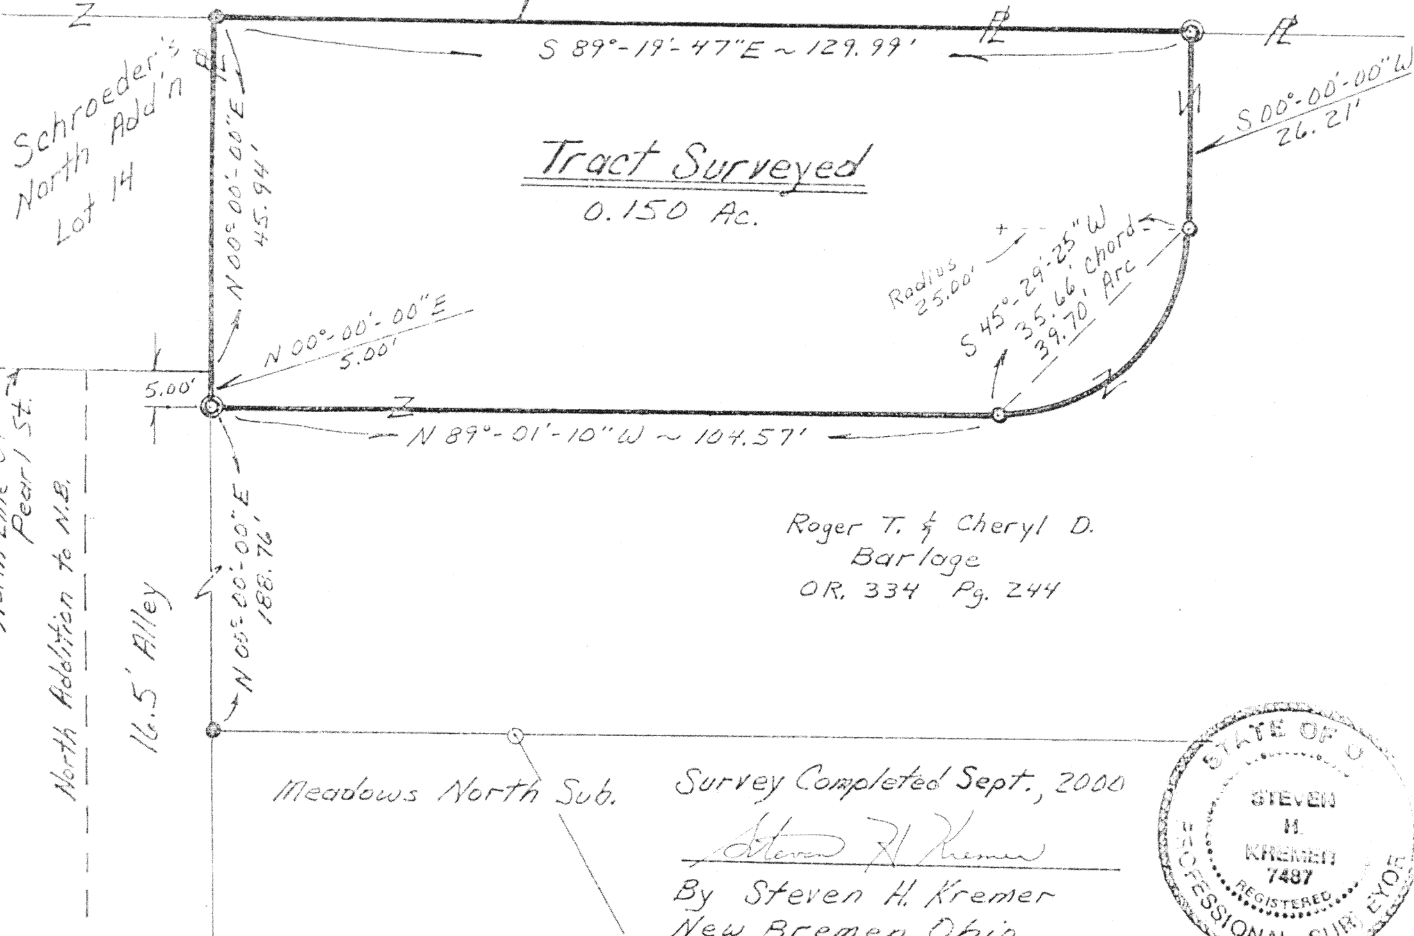

Roger T. & Cheryl D.
Barlage
O.R. 334 Pg. 244

Meadows North Sub.

Survey Completed Sept., 2000

Steven H. Kremer
By Steven H. Kremer
New Bremen, Ohio
Registered Surveyor #27487



Signature by a representative of the County Health Dept. denotes compliance with Health Regulations.
Signed: _____ Date _____


Signature by a representative of the Auglaize County Regional Planning Commission denotes approval of this plat.
Signed: _____ Date _____

Signature by a representative of City with 3 mile limit jurisdiction or Twp. Trustees or Village with zoning jurisdiction denotes approval of this plat. Signed: _____ Date _____
for political S.D. of: _____

Signature by a representative of the County Engineer's Dept. denotes that this plat meets tax map plat requirements.
Signed: _____ Date _____

Client _____
County _____ Twp. _____ Sec. _____
Drawn by _____ Scale _____ Drwg. No. _____
Checked by _____ Date _____
Sheet _____ of _____ (T _____ S _____ R _____ E)

M-218

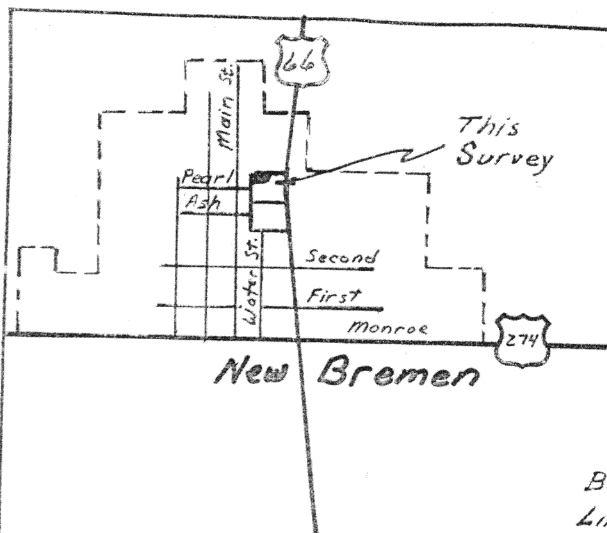

Barlage Survey

Part of the Old Lemkuhl Parcel of Fraction 27 (See Deed Vol. 29, Pg. 515) of the Village of New Bremen and in the N. 1/2 of the SE 1/4 of Section 10, T 7 S, R 4 E, Auglaize County, Ohio



Scale:

Scale: 1" = 20'

0 10 20 40


~ Legend ~

- Iron Pin set w/cap
- Iron Pin fd.
- ◎ 1" Iron Pin Set

Basis of bearing on West Line this survey, from Meadows North Subdivision.

Scott & Linda M. Kuenning
D.B. 237 Pg. 180
O.R. 301 Pg. 483
O.R. 301 Pg. 485


North Line of Old Lemkuhl Parcel & South Line of Lot 13 Schroeder's North Addition.

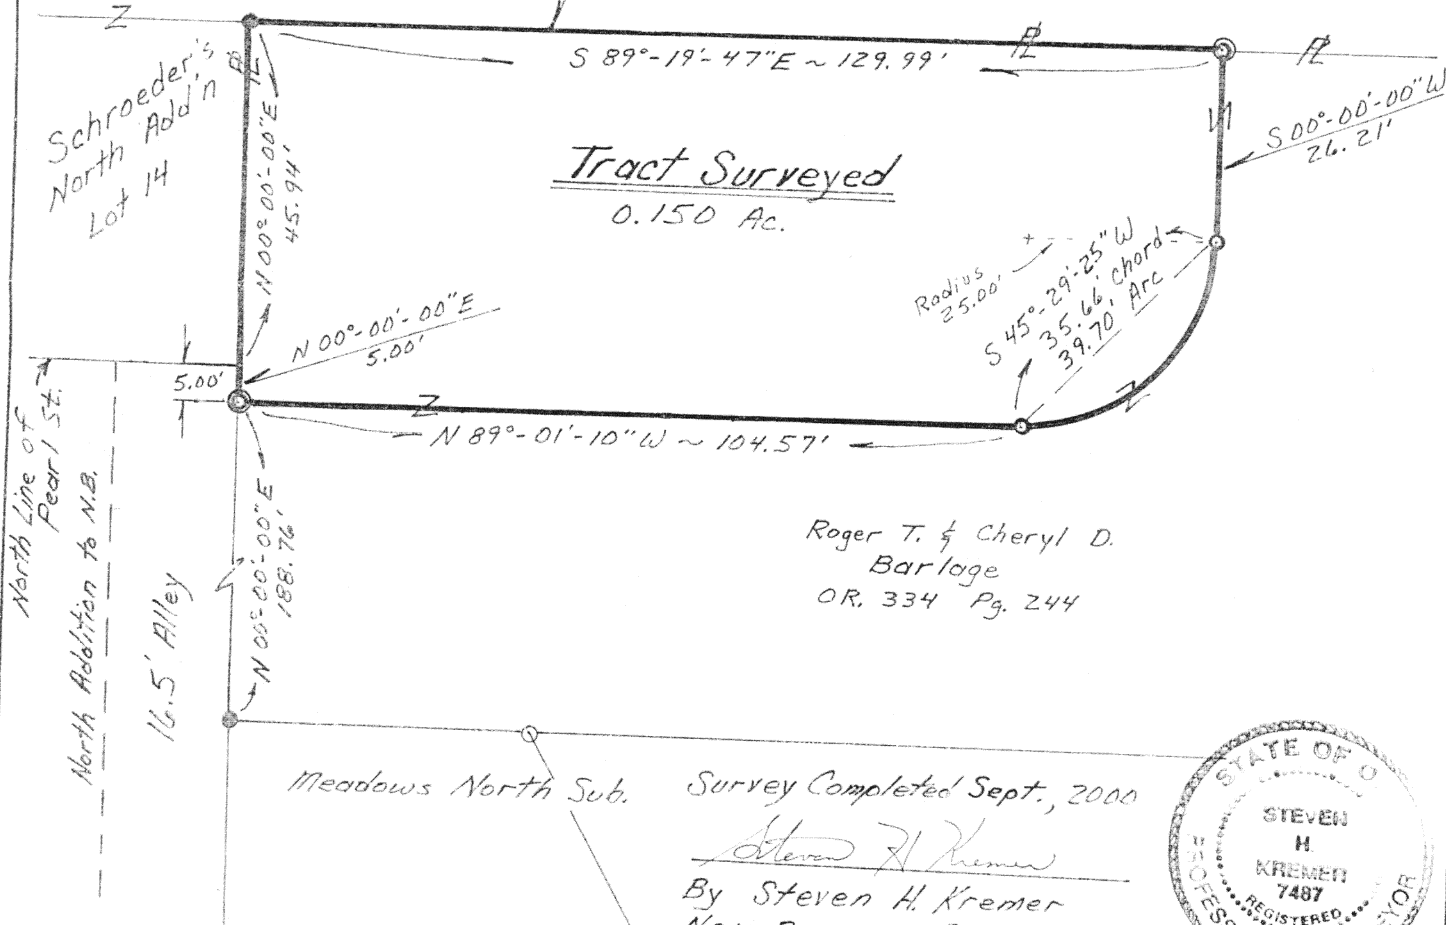

Roger T. & Cheryl D. Barlage
O.R. 334 Pg. 244

Meadows North Sub. Survey Completed Sept., 2000

By Steven H. Kremer
New Bremen, Ohio
Registered Surveyor No. 7487

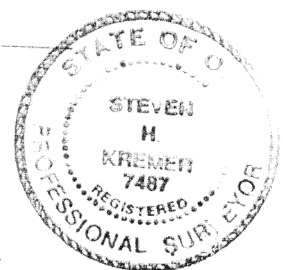

Signature by a representative of the County Health Dept. denotes compliance with Health Regulations.
Signed: _____ Date _____

Signature by a representative of the Auglaize County Regional Planning Commission denotes approval of this plat.
Signed: _____ Date _____

Signature by a representative of City with 3 mile limit jurisdiction or Twp. Trustees or Village with zoning jurisdiction denotes approval of this plat. Signed: _____ Date _____
for political S.D. of: _____

Signature by a representative of the County Engineer's Dept. denotes that this plat meets tax map plat requirements.
Signed: _____ Date _____

Client _____
County _____ Twp. _____ Sec. _____
Drawn by _____ Scale _____ Drwg. No. _____
Checked by _____ Date _____
Sheet _____ of _____
(T _____ S _____ R _____ E _____)

Description for Deed, Roger T. and Cheryl D. Barlage, Grantors.

Real Estate Situated in the Village of New Bremen, Auglaize County, State of Ohio and bounded and described as follows:

Being a part of the Old Lemkuhl Parcel of Fraction 27 (see Deed Volume 29, Page 515) of said Village and in the north half of the southeast quarter of Section 10, Town 7 South, Range 4 East, commencing at an iron pipe at the southwest corner of said Lemkuhl parcel, said point also being the northwest corner of the Meadows North Subdivision; thence North $00^{\circ} 00' 00''$ East 188.76 feet along the east line of a 16.5 foot alley in the North Addition to New Bremen (Plat Book 1A, Page 64) to a one (1) inch iron pin for the true point of beginning;

thence continuing North $00^{\circ} 00' 00''$ East 5.00 feet along the east line of said 16.5 foot alley to a point;

thence continuing North $00^{\circ} 00' 00''$ East 45.94 feet along the east line of Lot 14 of Schroeder's North Addition to an iron pin;

thence South $89^{\circ} 19' 47''$ East 129.99 feet along the north line of the Old Lemkuhl Parcel, said line also being the south line of Lot 13 in Schroeder's North Addition to the Village of New Bremen, to a one (1) inch iron pin;

thence South $00^{\circ} 00' 00''$ West 26.21 feet to an iron pin;

thence southwesterly on the arc of a curve with a 25 foot radius, to an iron pin at the point of curvature, arc length being 39.70 feet and chord to said curve bearing South $45^{\circ} 29' 25''$ West 35.66 feet;

thence North $89^{\circ} 01' 10''$ West 104.57 feet to the point of beginning containing 0.150 acres of land more or less.

Basis of bearing on west line of above tract from Meadows North Subdivision.

Said tract being subject to all highways and any other easement or restriction of record.

Previous Deed Reference: Official Record 334, Page 244

Description from survey made on September, 2000 by Steven H. Kremer, Registered Surveyor No. 7487.

M-219