




SURVEYED BY
James W. Geeslin
JAMES W. GEESLIN
P.S. No. 7764

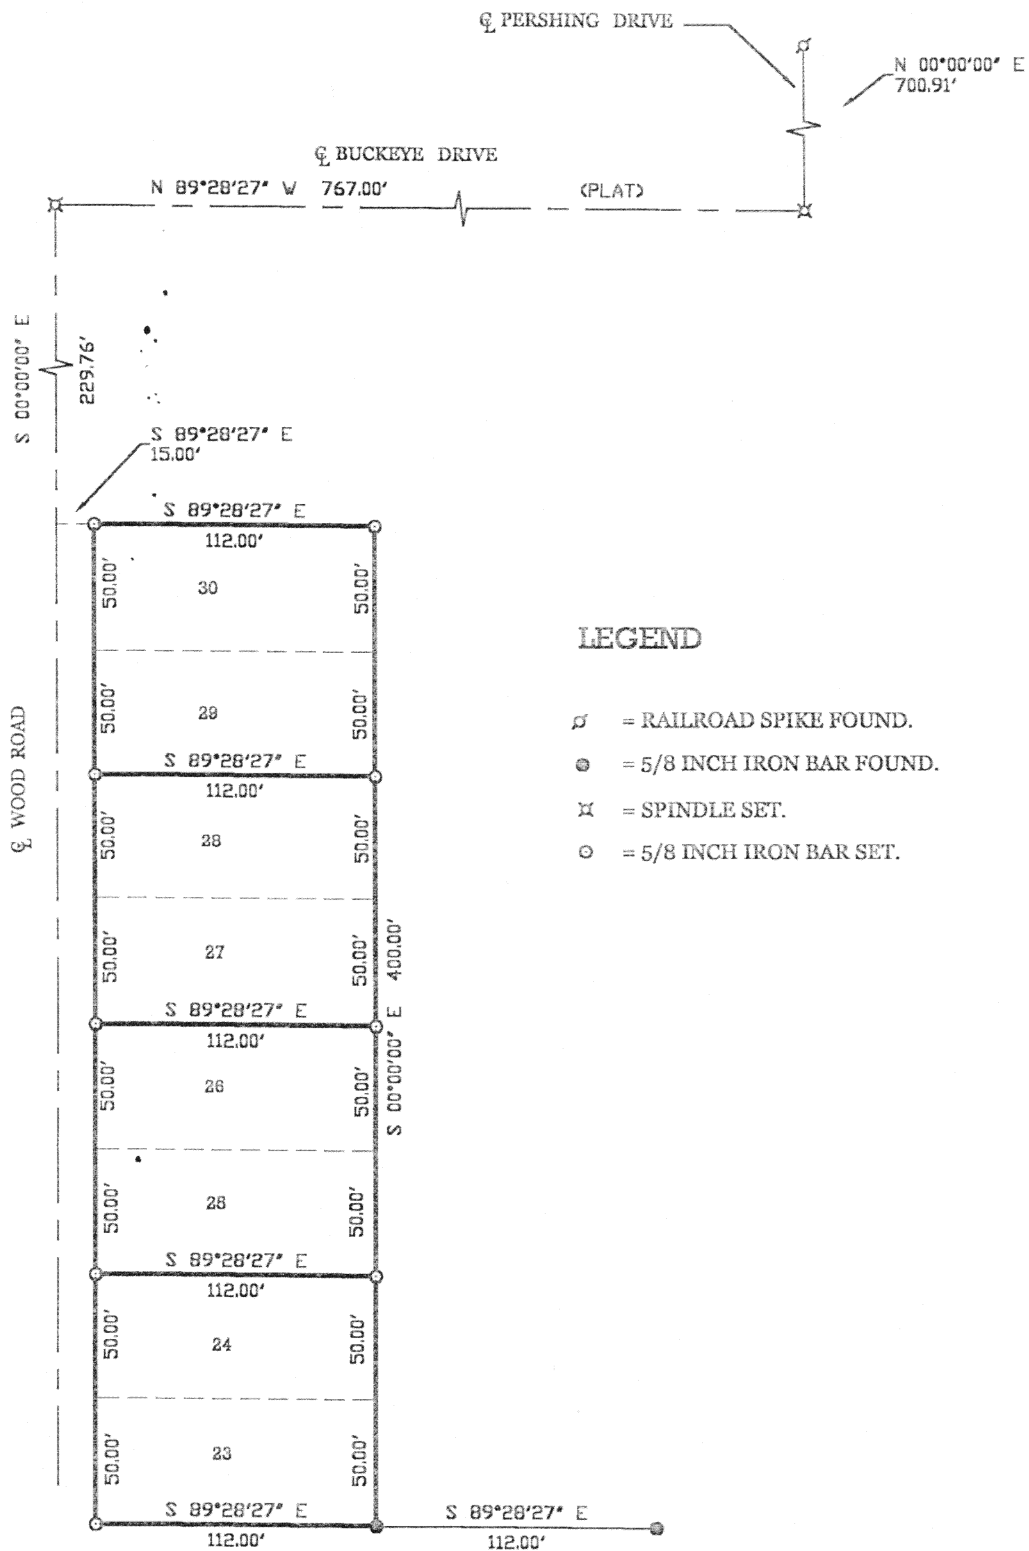

KAYLOR - REINEKE SURVEY

OF LOTS 23 - 30 IN SECTION N , SANDY BEACH ALLOTMENT , IN SECTION 6 , ST.
MARYS TOWNSHIP , TOWN 6 SOUTH , RANGE 4 EAST , AUGLAIZE COUNTY, OHIO.


AUGUST 14, 2000

SCALE 1" = 60'



GEESLIN LAND SURVEYING

P.O. BOX 422
804 EAST MARKET STREET
CELINA, OHIO
PHONE (419) 586-6155
FAX (419) 586-1826

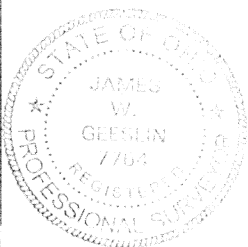

PERMANENT PARCEL No. _____
Part of: _____ Sec. _____ T _____ R _____ Township _____
Grantor: _____ Area Retained: _____ Acres
Grantee: _____ Area Transferred: _____ Acres
Deed References: _____
APPROVALS:
AGENCY: _____
DATE: _____
Board of Health
County Sanitary Engineer
County Engineer