


Legend:

- Iron pin w/cap found (Kuck & Morrissey P.S. 6470)
- ∅ Iron pin w/cap found (Leslie Meekins P.S. 7044)
- 5/8" X 30" Iron pin w/cap set

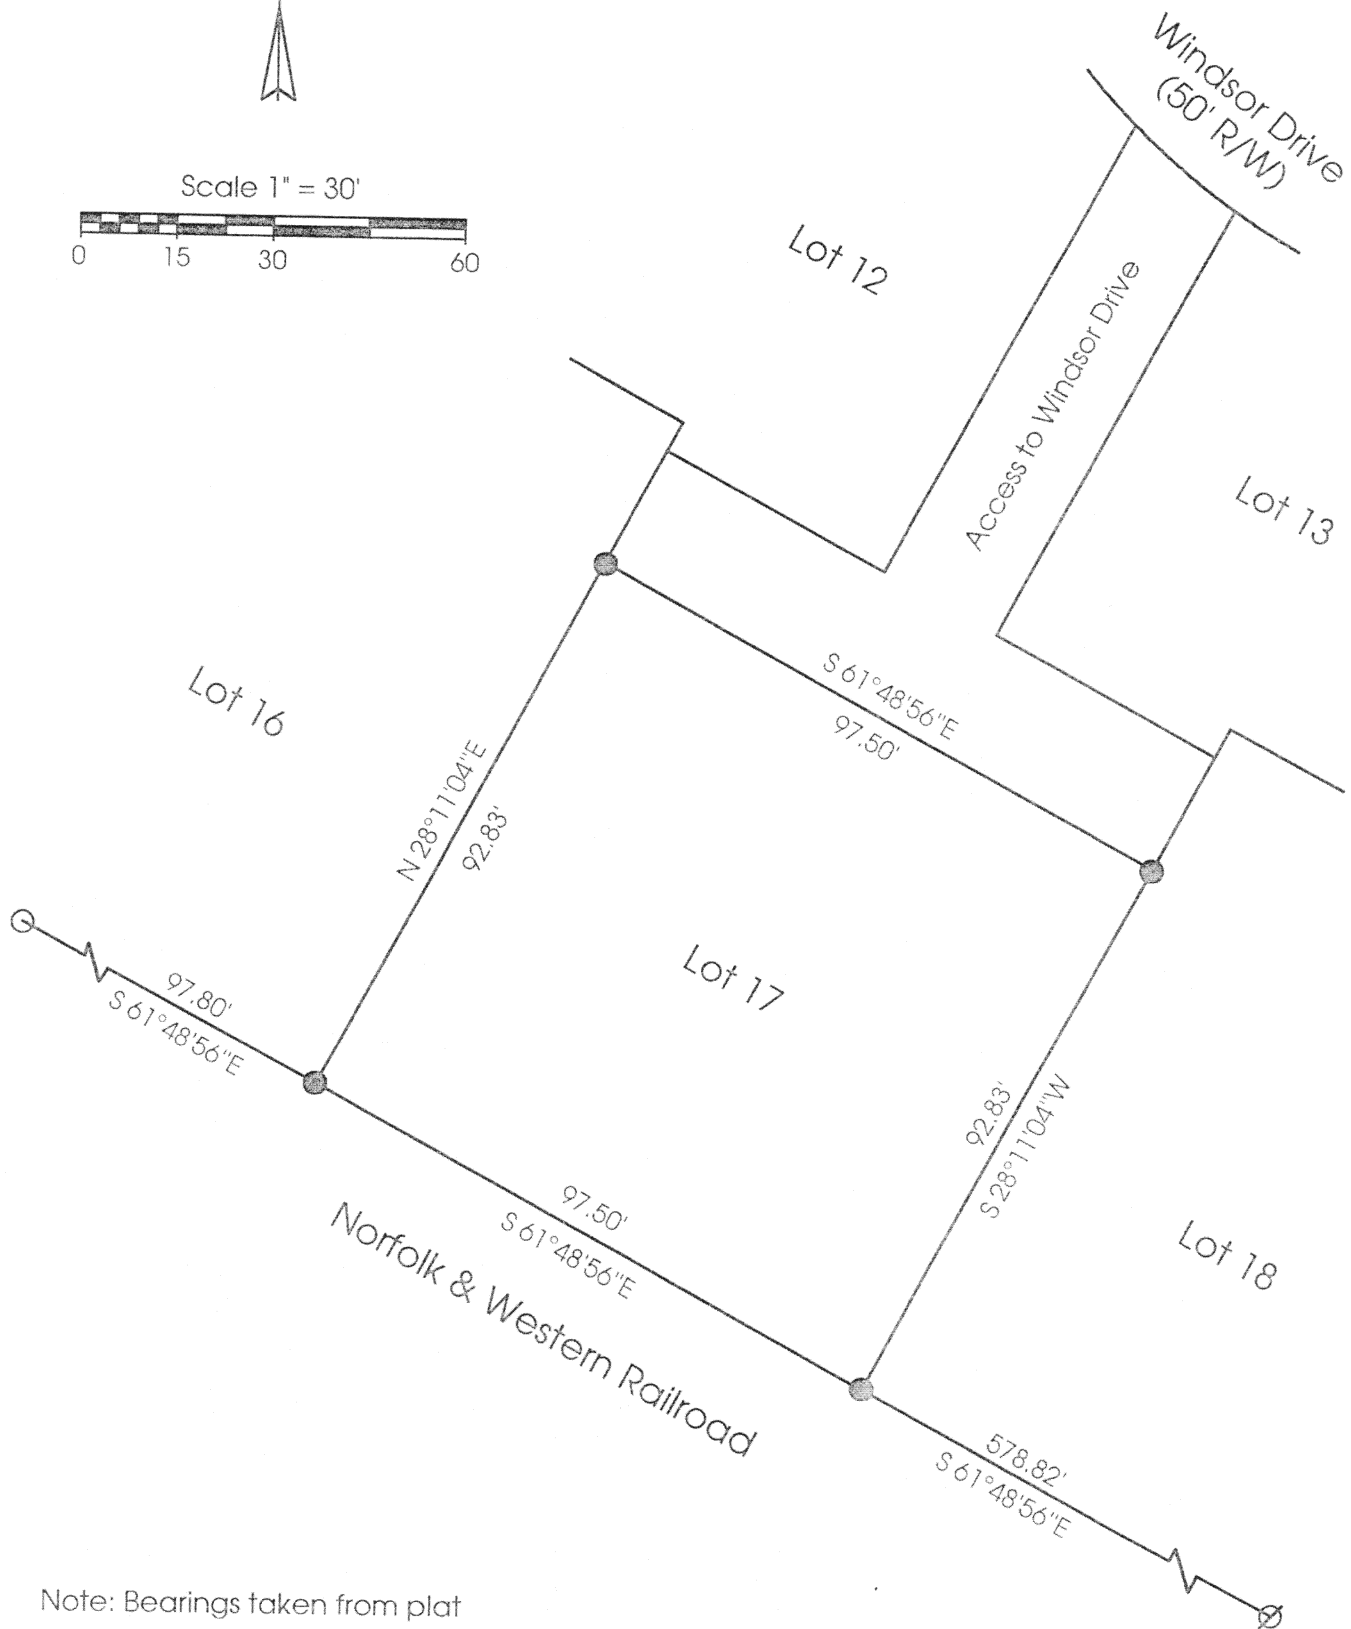

Note: Bearings taken from plat

M-319

Marbaugh Land Surveying

1210 Yorkshire Court
Celina, Ohio 45822
(419) 586-4293

Kent B. Marbaugh P.S. 7421



Grierson Survey

State of: Ohio County: Auglaize
Township: _____ Sec: _____ Town: _____ Range: _____
City/Village: St. Marys Subdivision: Park Place Lot: 17
Deed Ref: _____ Date Surveyed: 6-9-00

Approvals: _____	_____	_____
Agency: <u>Board of Health</u>	<u>County Sanitary Engineer</u>	<u>County Engineer</u>
Date: _____		