


LEGEND:

- = PK NAIL FD
- = 5/8" IRON BAR SET


CURVES:

- ① $R = 355.00'$
 $L = 50.72$
 $CH = 50.69$ S. $42^{\circ}27'14''$ W.
- ② $R = 450.00$ $\Delta = 14^{\circ}23'42''$
 $L = 113.06$
 $CH = 112.72$ N. $31^{\circ}39'47''$ W.
- ③ $R = 12.50'$
 $L = 13.62$ $\Delta = 85^{\circ}21'$
 $CH = N. 3^{\circ}52'00''$ E. $16.95'$
- ④ $R = 210.00'$
 $L = 30.00$ $\Delta = 8^{\circ}11'06''$
 $CH = N. 42^{\circ}28'00''$ E. $29.97'$

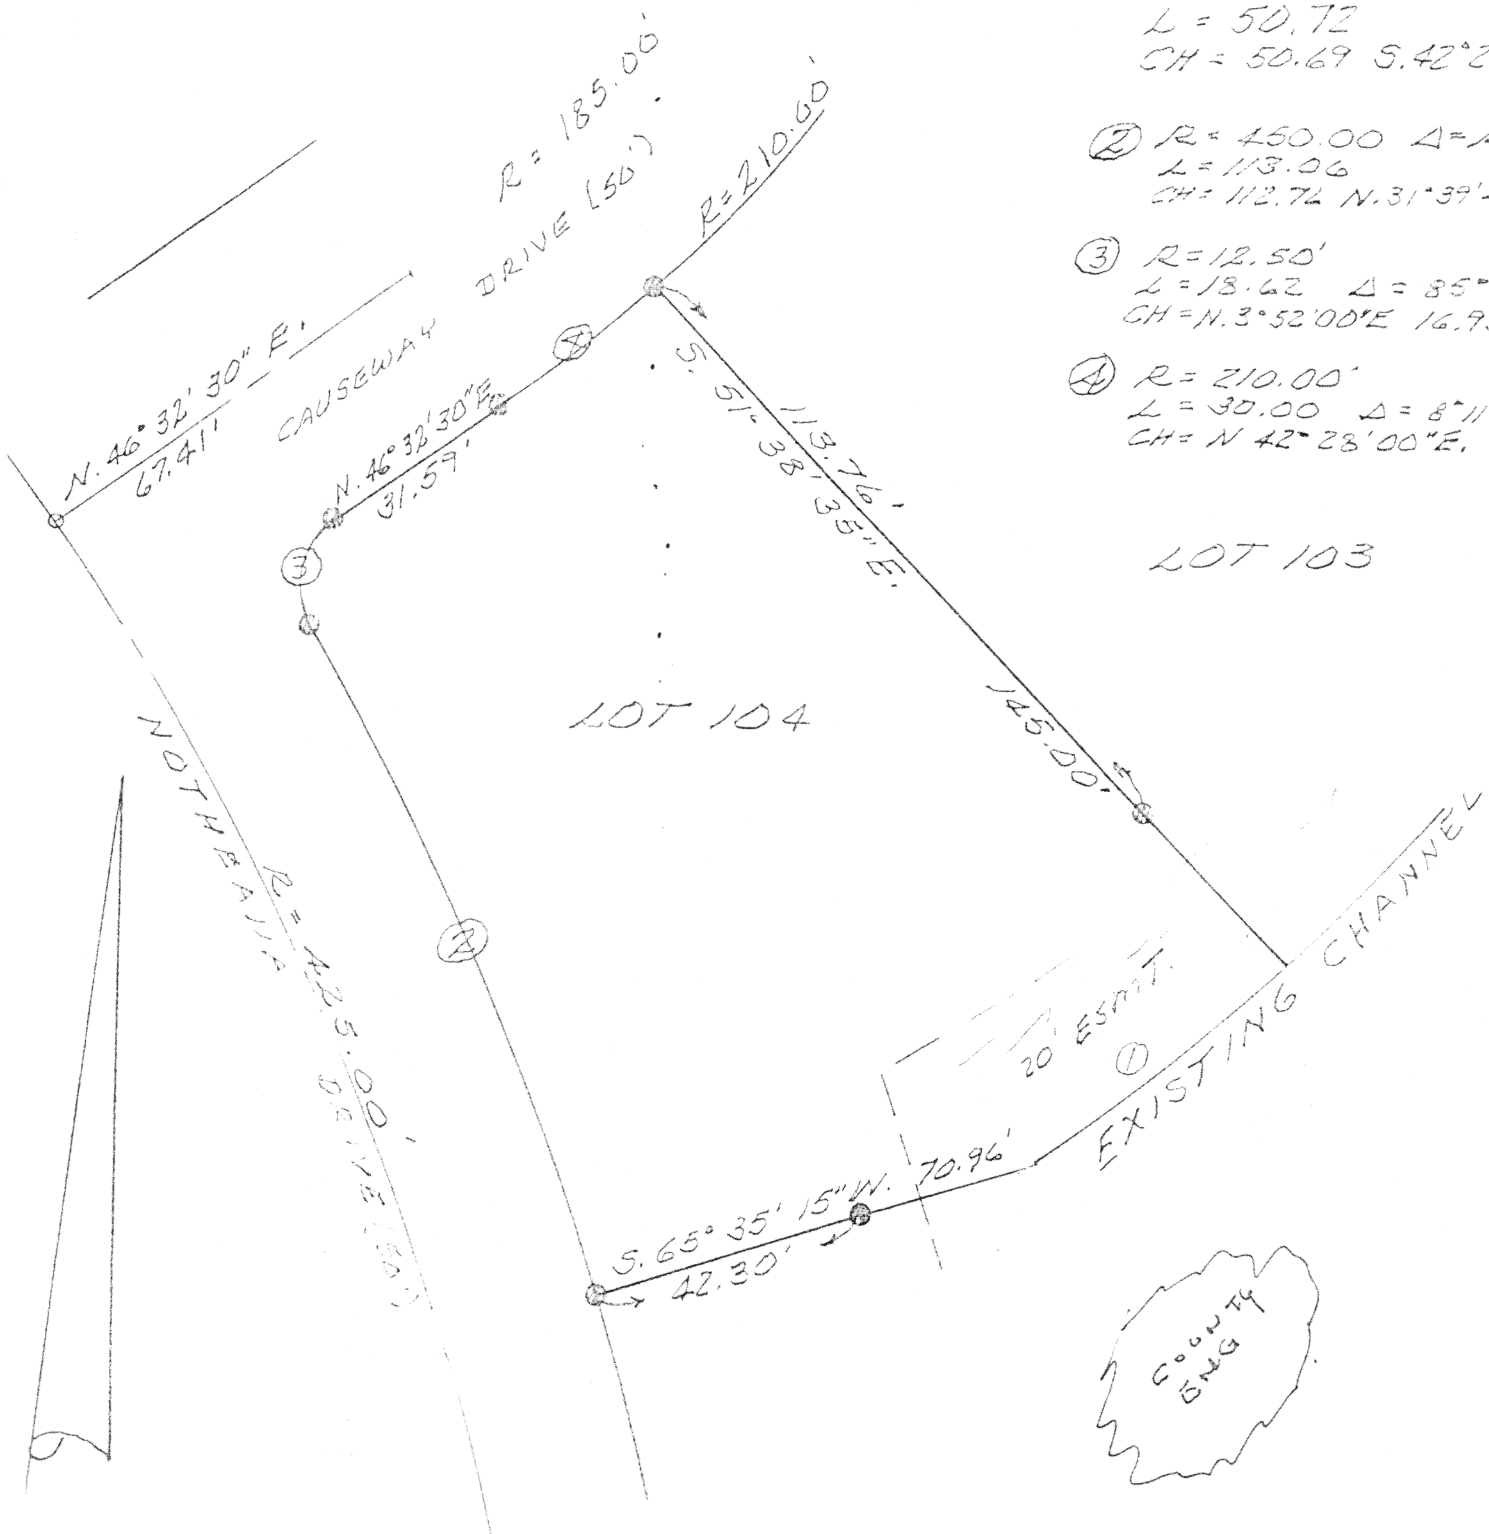

SURVEY OF LOT 104, SOUTHMOOR
SHORES SUB-DIV., S. 17 - T. 6 S. - R. 4 E.,
ST. MARYS TWP., AUGLAIZE CO., OHIO.
SEPT. 13, 2000.

SCALE: 1" = 30'

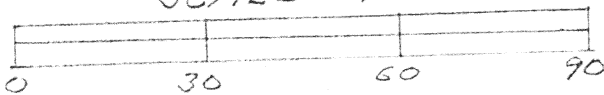

SURVEYED BY Gordon L. Geeslin
GORDON L. GEESLIN
5372

M-320