



# KINSTLE SURVEY

Lot No. 42 in the Replat Kelley's 3rd  
Oakwood Hills Subdivision, Section 30,  
Duchouquet Township, Auglaize County, Ohio.

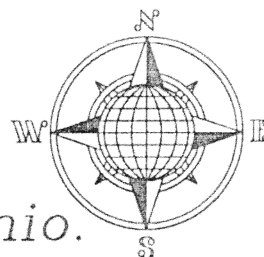

## OWNER:

Tim Kinstle  
114 Jacobs Drive  
Wapakoneta  
Ohio 45895 Lot No. 43

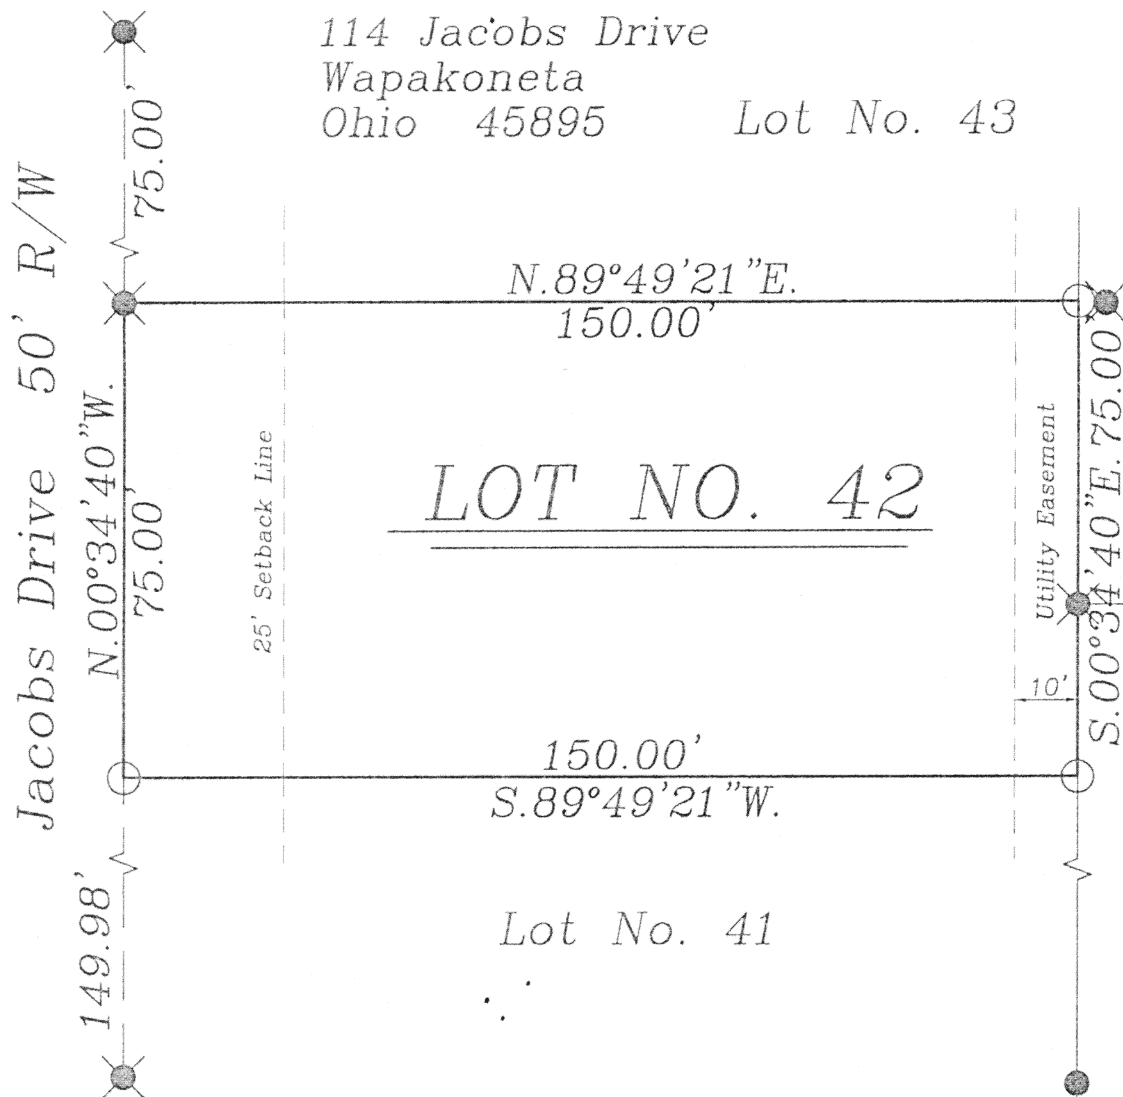


GRAPHIC SCALE

This Plat is Recorded in Survey Book "M", Page 364,  
in the Auglaize County Engineer's Office.

## LEGEND

- Iron Pin Set
- Iron Pin Found
- ⊗ Mag Nail Set
- ⊗ Iron Pipe Found

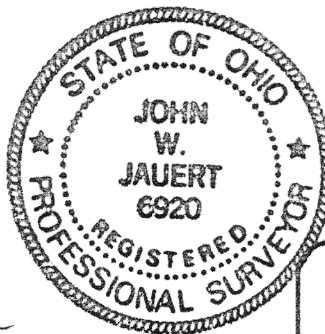

ATTEST:

John W. Jauert  
Professional Surveyor No. 6920

**Jauert**  
surveying

11584 Monroe Road  
Wapakoneta, Ohio  
45895  
(419) 657-6999

CLIENT: Tim Kinstle

COUNTY: Auglaize TOWNSHIP: Duchouquet SEC. 30

DRAWN BY: J.W.J. SCALE: 1"=30' DWG.# 01-2198

CHECKED BY: DATE: June, 2001

SHEET 1 OF 1

(T-5-S; R-6-E)

M 304a