
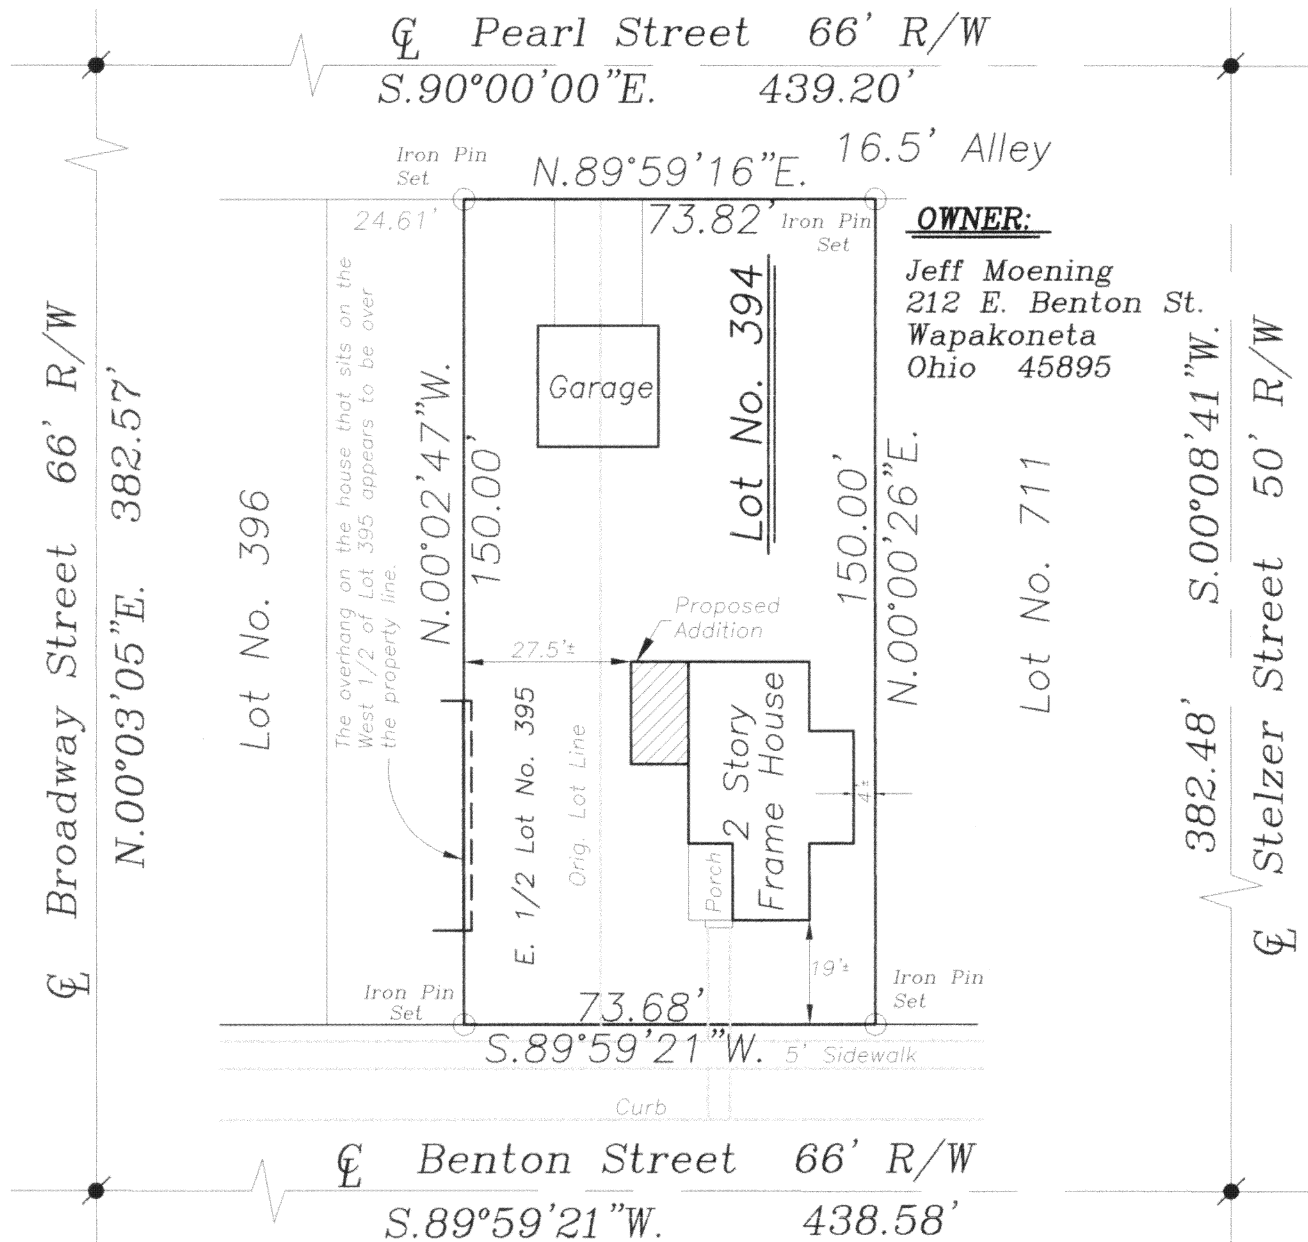


MOENING LOT SURVEY

Being Lot 394 and the East 1/2 of Lot 395
of the Andrews Addition to the City of
Wapakoneta, Auglaize County, Ohio.

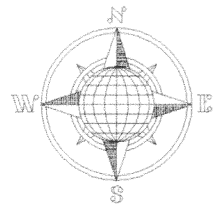

LEGEND

- 5/8" Iron Pin Set
- P.K. Nail Found

This Plat is Recorded in Survey
Book "M", Page 427A, in the Auglaize
County Engineer's Office.

Ran entire block and prorated lots
to fit the over-all measurements.

ATTEST:

John W. Jauert
Professional Surveyor No. 6920

Jauert
surveying

11584 Monroe Road
Wapakoneta, Ohio
45895
(419) 657-6999

CLIENT:	Jeff Moening
COUNTY:	Auglaize
TOWNSHIP:	Duchouquet
SEC.	32
DRAWN BY:	J.W.J.
SCALE:	1"=35'
DWG.#	01-2275
CHECKED BY:	
DATE:	Sept. 2001
SHEET 1 OF 1	(T-5-S; R-6-E)

m-427A