
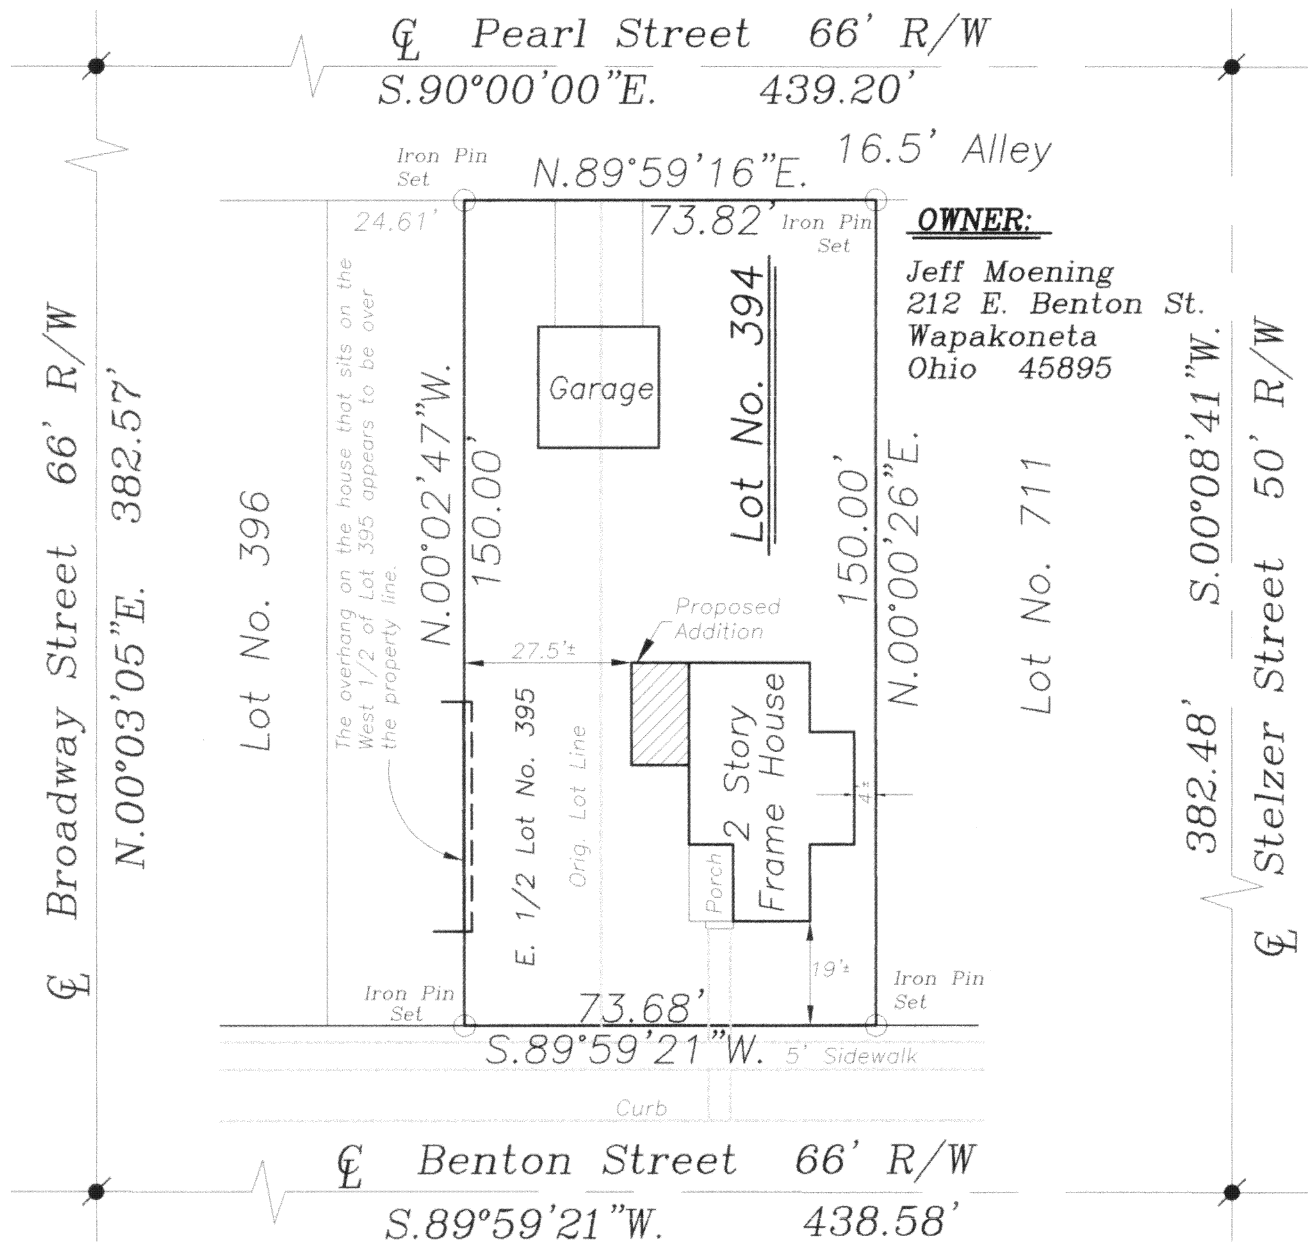


MOENING LOT SURVEY

Being Lot 394 and the East 1/2 of Lot 395
of the Andrews Addition to the City of
Wapakoneta, Auglaize County, Ohio.

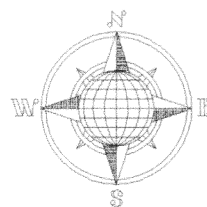

LEGEND

- 5/8" Iron Pin Set
- P.K. Nail Found

This Plat is Recorded in Survey
Book "M", Page 427A, in the Auglaize
County Engineer's Office.

Ran entire block and prorated lots
to fit the over-all measurements.

ATTEST: _____
John W. Jauert
Professional Surveyor No. 6920

Jauert
surveying

11584 Monroe Road
Wapakoneta, Ohio
45895
(419) 657-6999

CLIENT: Jeff Moening		
COUNTY: Auglaize	TOWNSHIP: Duchouquet	SEC. 32
DRAWN BY: J.W.J.	SCALE: 1"=35'	DWG.# 01-2275
CHECKED BY:	DATE: Sept. 2001	
SHEET 1 OF 1	(T-5-S; R-6-E)	

m-427A