




VONDENHUEVEL SURVEY

Part of Lot No. 8 in the Miller Subdivision of O.L. 50, in the City of Wapakoneta, Auglaize County, Ohio.

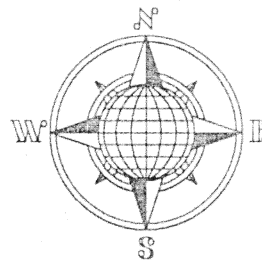

☪ Benton Street 66' R/W

☪ Maple Street 46.5' R/W

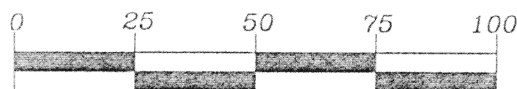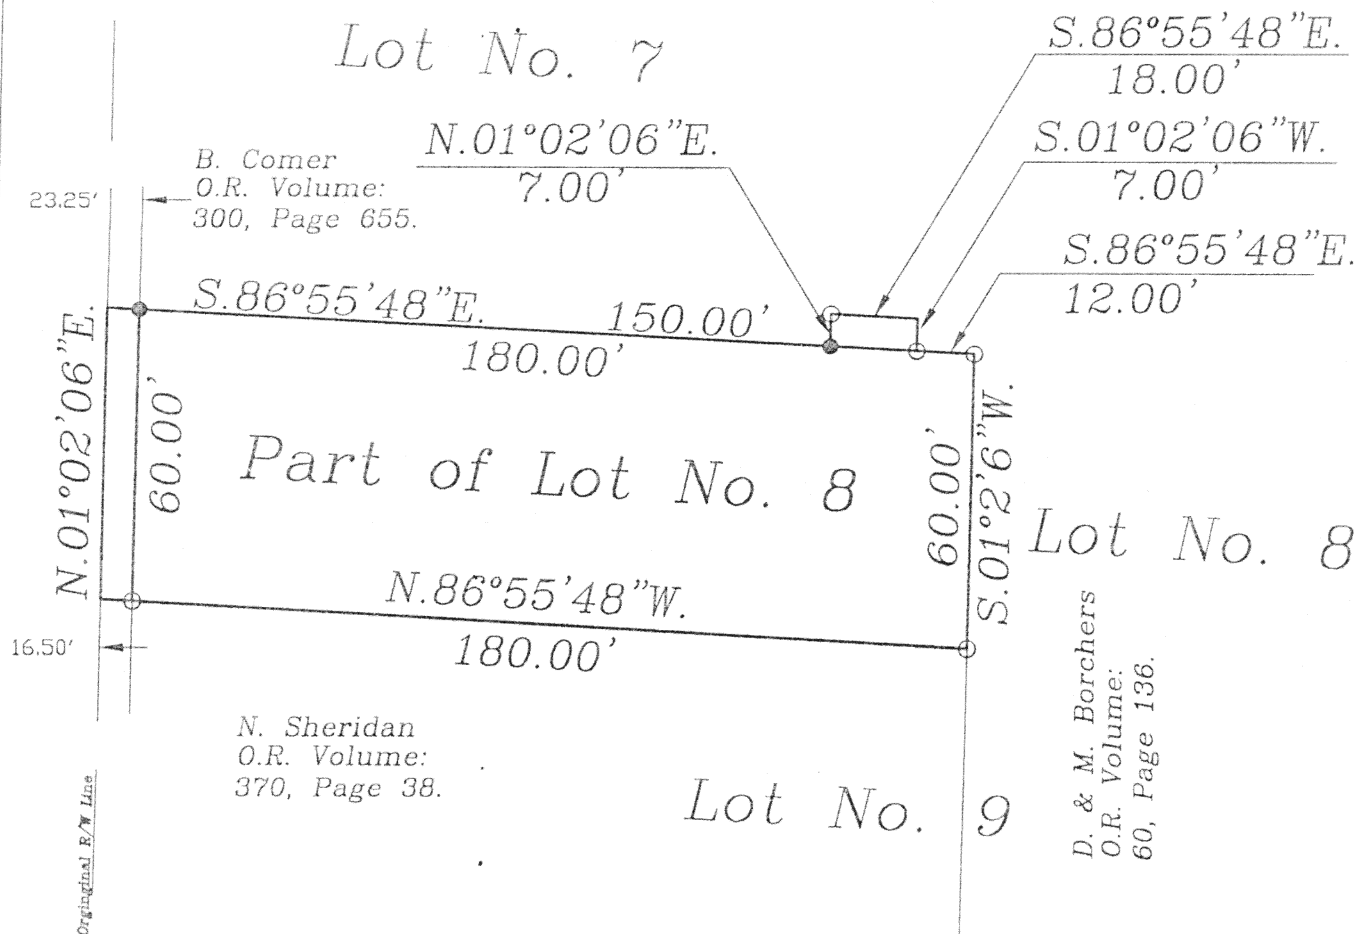

GRAPHIC SCALE

LEGEND

- Iron Pin or Pipe Found
- Iron Pin Set



This Plat is Recorded in Survey Book "M", Page 462, in the Auglaize County Engineer's Office.

ATTEST:

John W. Jauert
John W. Jauert
Professional Surveyor No. 6920

Jauert
surveying

11584 Monroe Road
Wapakoneta, Ohio
45895
(419) 657-6999

CLIENT: Vondenhuevel Survey		
COUNTY: Auglaize	TOWNSHIP: Duchouquet	SEC. 32
DRAWN BY: J.W.J.	SCALE: 1"=40'	DWG.# 01-2273
CHECKED BY:	DATE: November, 2001	
SHEET 1 OF 1		(T-5 -S; R-6 -E)

M-462