
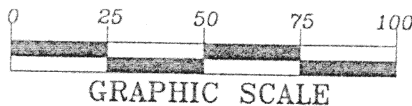
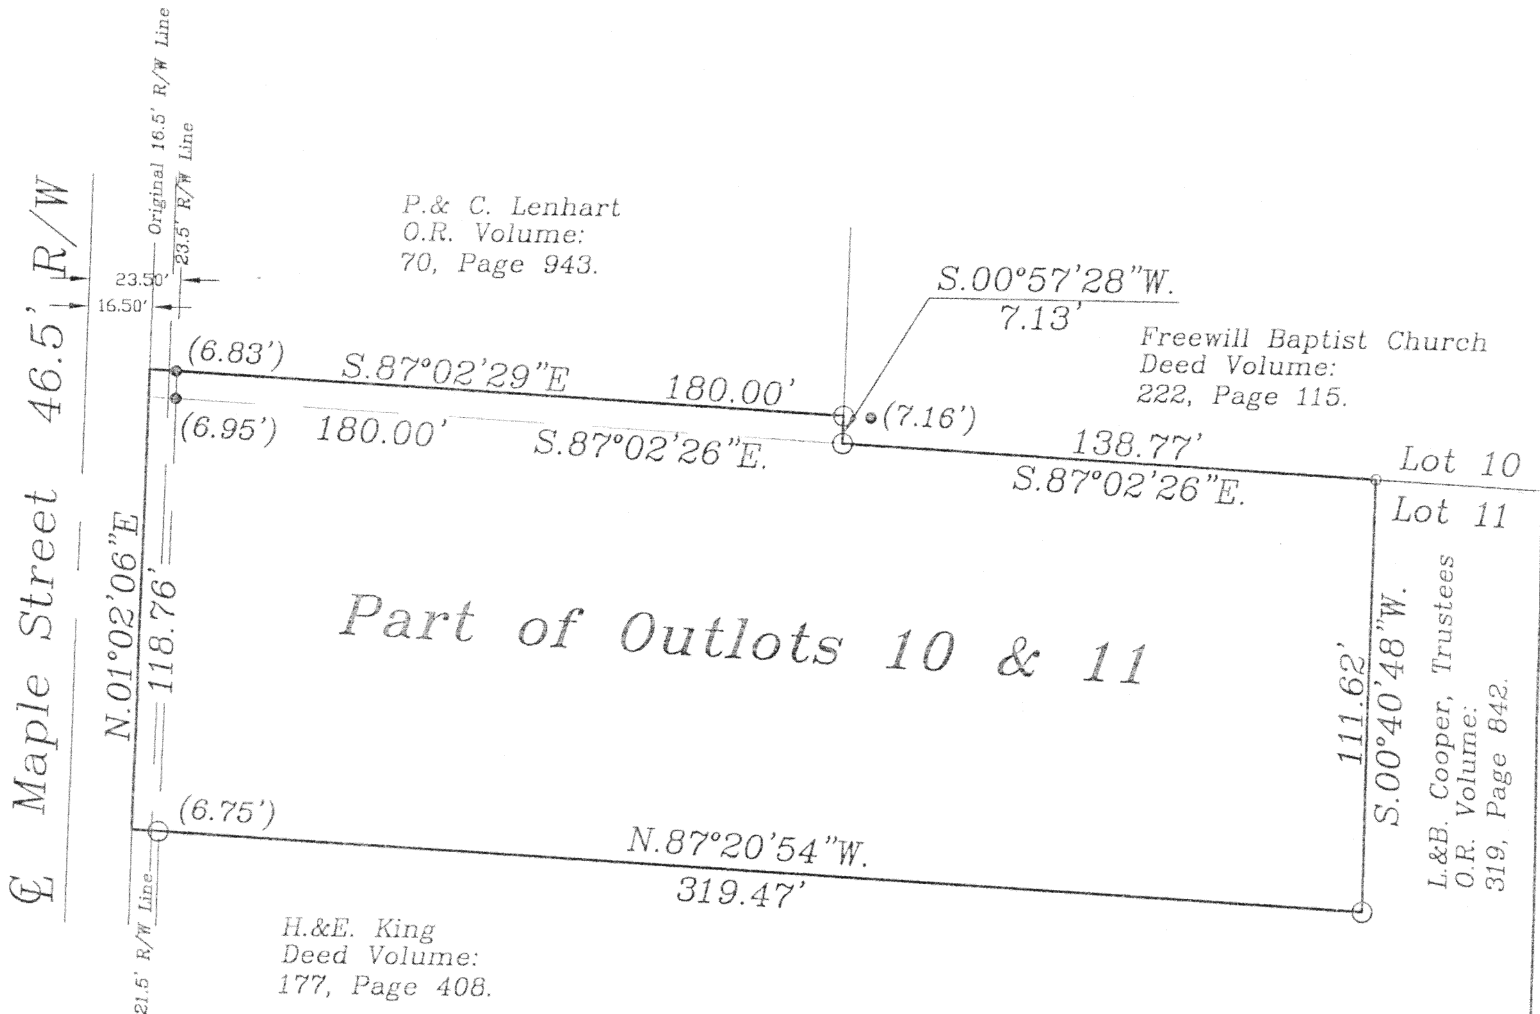



JAMES ATKINS SURVEY

Part of the Outlots 10 & 11 of
Miller's S. D. Of Outlot 50
Wapakoneta, Auglaize County, Ohio.

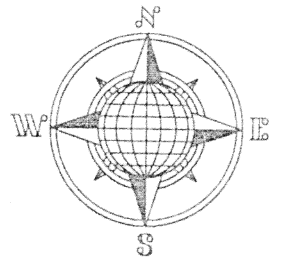

LEGEND

- Iron Pin or Pipe Found
- Iron Pin Set

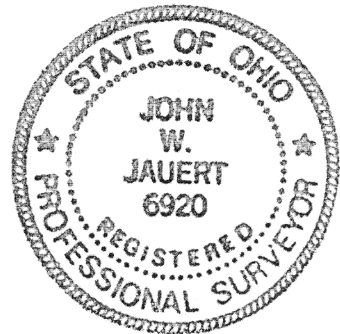

This Plat is Recorded in Survey
Book "M", Page 474, in the Auglaize
County Engineer's Office.

ATTEST:

John W. Jauert
Professional Surveyor No. 6920

Jauert
surveying

11584 Monroe Road
Wapakoneta, Ohio
45895
(419) 657-6999

CLIENT: Atkins Survey	
COUNTY: Auglaize	TOWNSHIP: Duchouquet SEC. 32
DRAWN BY: J.W.J.	SCALE: 1"=50' DWG.# 01-2273A
CHECKED BY:	DATE: November, 2001
SHEET 1 OF 1	(T-5 -S; R-6 -E)

M. 474