




JEFF DAVIS SURVEY

Lot No. 14 in the E.R. Kuck Subdivision
Part of Out Lot 66 in the Village of
New Knoxville, Auglaize County, Ohio.

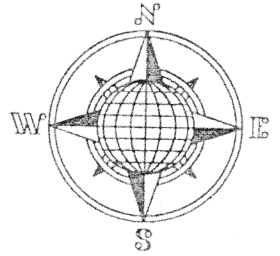

OWNER:

Jeff & Linda Davis
309 Mill Street
New Knoxville
Ohio 45871

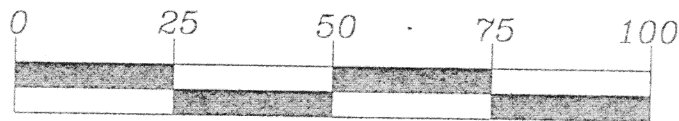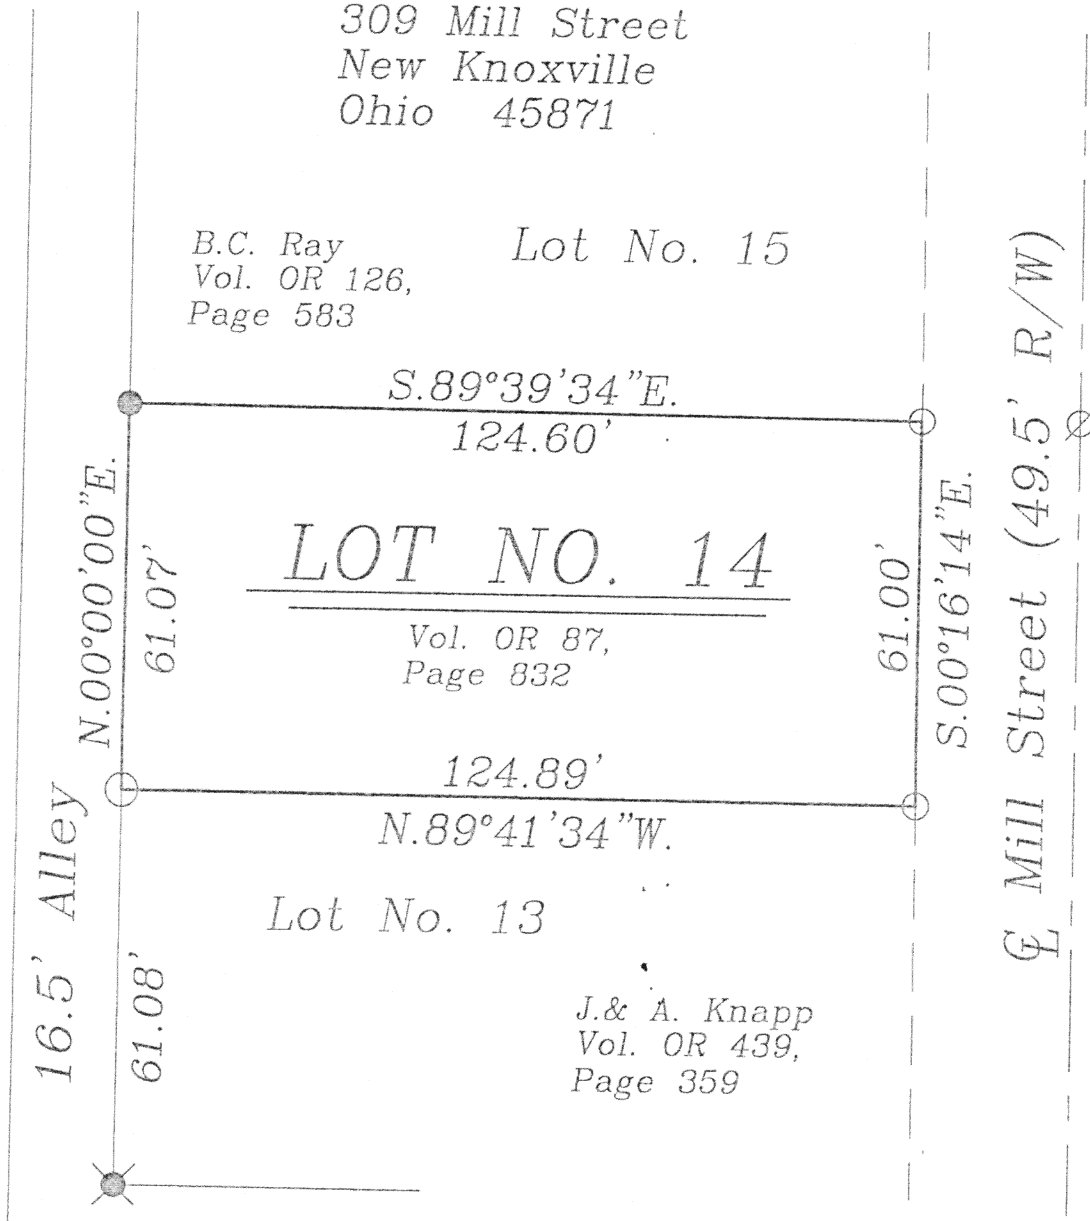


GRAPHIC SCALE

This Plat is Recorded in Survey Book "M", Page 503,
in the Auglaize County Engineer's Office.

LEGEND

- Iron Pin Set
- Iron Bar Found
- ⊗ Mag Nail Set
- ⊗ Iron Pin Found

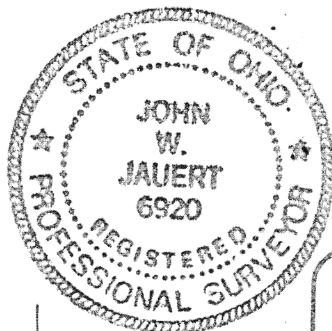

ATTEST:
John W. Jauert
Professional Surveyor No. 6920

Jauert
surveying

11584 Monroe Road
Wapakoneta, Ohio
45895
(419) 657-6999

CLIENT: Jeff Davis		
COUNTY: Auglaize	TOWNSHIP: Washington	SEC. 29
DRAWN BY: J.W.J.	SCALE: 1"=30'	DWG.# 02-2323
CHECKED BY:	DATE: January 2002	
SHEET 1 OF 1	(T-6 -S; R-5 -E)	

M 503