


LOCATION SURVEY


Lot No. 1000 of the C.A. Layton
and J.M. Leiter's Addition to the
City of Wapakoneta.

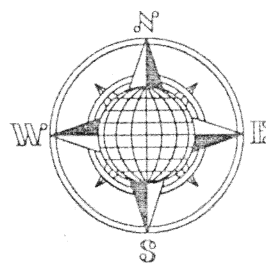

OWNER:


Dick Brorein
703 Buchanan Street
Wapakoneta
Ohio 45895

Plum Street 60' R/W

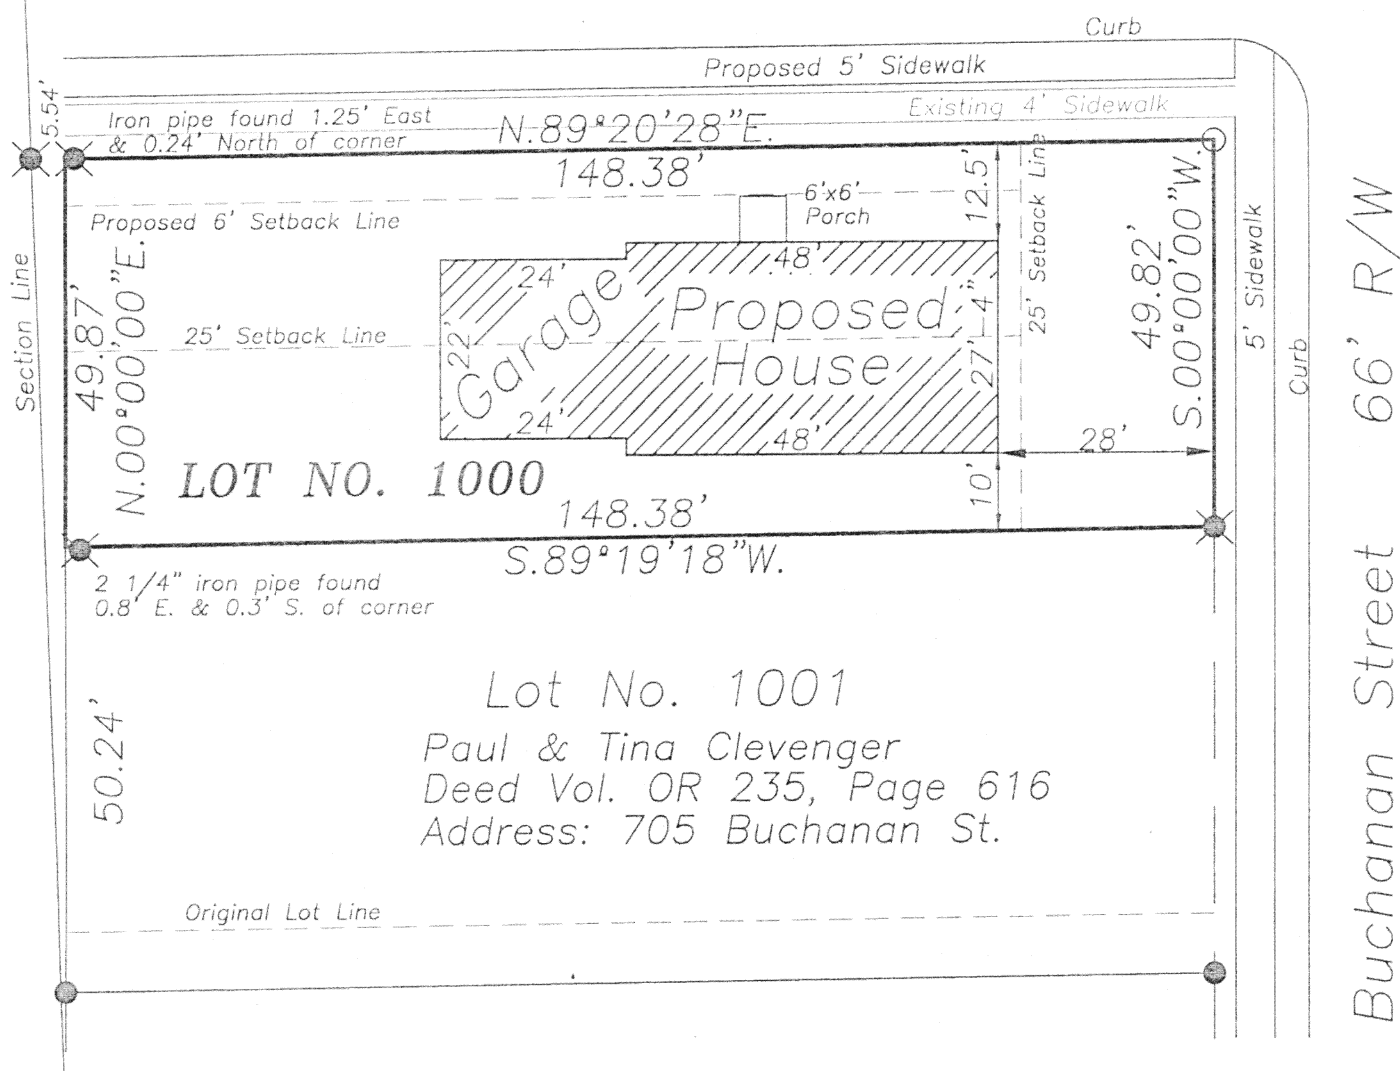

GRAPHIC SCALE

This Plat is Recorded in Survey
Book "M", Page 512, in the
Auglaize County Engineer's Office.

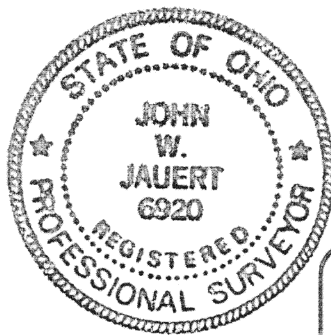

LEGEND

- Iron Pin Set
- Iron Pin Found
- ⊗ Iron Pipe Found

ATTEST:

John W. Jauert
John W. Jauert
Professional Surveyor No. 6920

Jauert
surveying

11584 Monroe Road
Wapakoneta, Ohio
45895
(419) 657-6999

CLIENT: Dick Brorein	
COUNTY: Auglaize	TOWNSHIP: Duchouquet SEC. 32
DRAWN BY: J.W.J.	SCALE: 1"=25' DWG.# 02-2342
CHECKED BY:	DATE: March, 2002
SHEET 1 OF 1	(T-5 -S; R-6 -E)

M 512