



SITE SURVEY

Lot No. 887 of the Frank J. Jones Addition and being part of Section 29, T-5-S, R-6-E, Duchouquet Township, City of Wapakoneta, Auglaize County, Ohio.

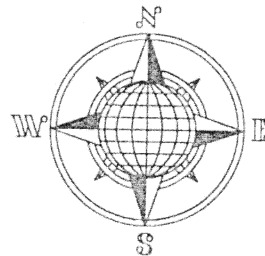

E. Auglaize Street 66' R/W

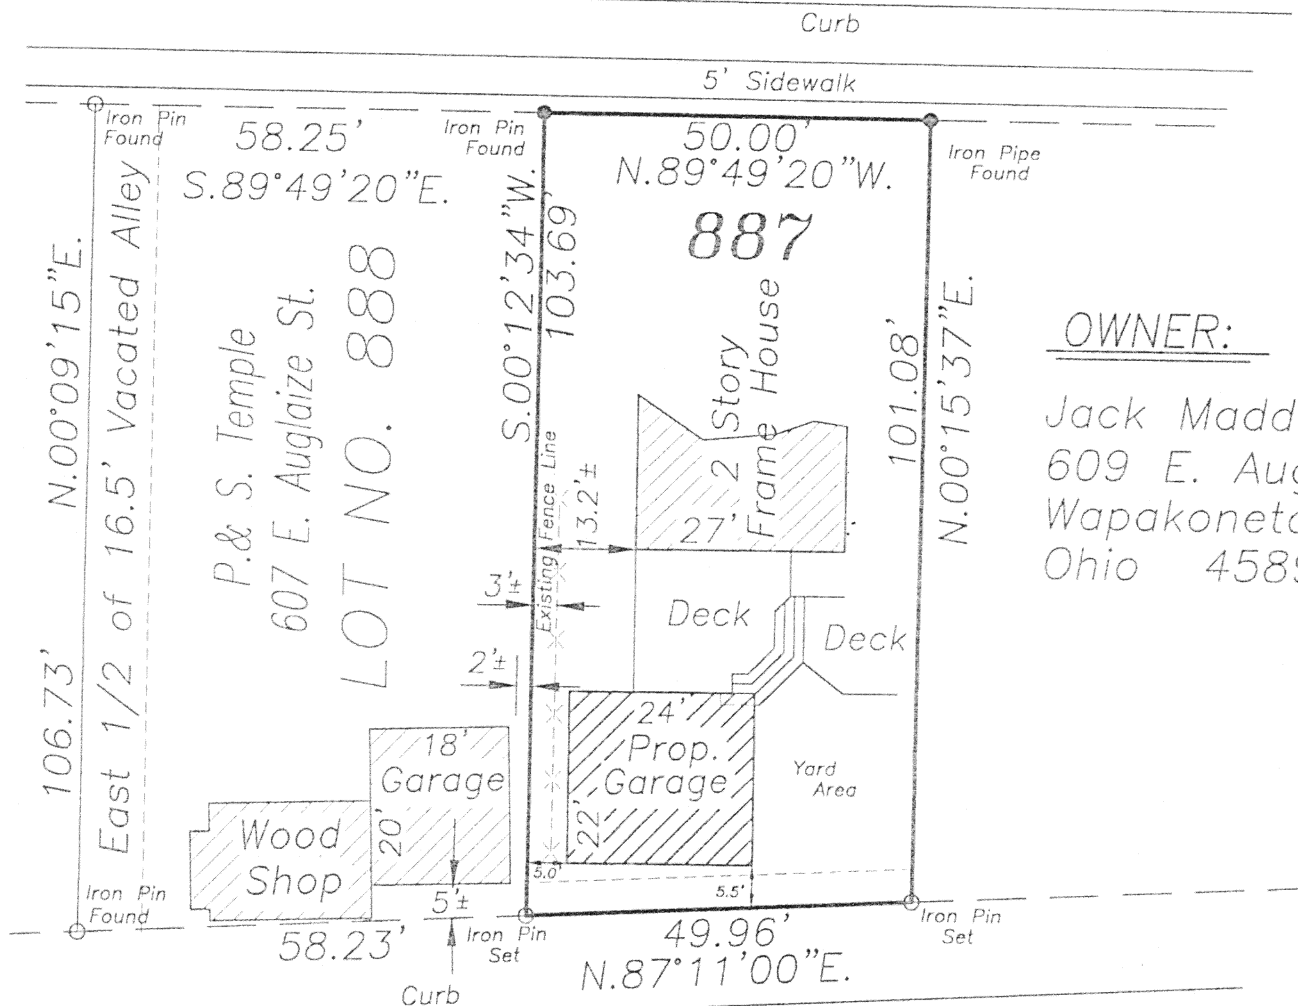

OWNER:


Jack Madden
609 E. Auglaize St.
Wapakoneta
Ohio 45895

Middle Street 50' R/W
S.87°11'00"W.



GRAPHIC SCALE
(1"=25')

This Plat is Recorded in Survey Book "M", Page 513, in the Auglaize County Engineer's Office.

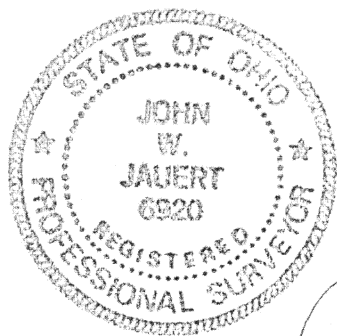

NOTE:

Owner would like to bulid the proposed garage 5 feet East of the West property line and 5.5 feet North of North right-of-way line of Middle Street.

ATTEST:

John W. Jauert
Professional Surveyor No. 6920

Jauert
surveying

11584 Monroe Road
Wapakoneta, Ohio
45895
(419) 657-6999

CLIENT: Jack Madden

COUNTY: Auglaize TOWNSHIP: Duchouquet SEC. 29

DRAWN BY: J.W.J. SCALE: 1"=25' DWG.# 02-2347

CHECKED BY: DATE: March, 2002

SHEET 1 OF 1

(T-5-S; R-6-E)

M 513