


north

scale: 1"=30'


THE EAST HALF
OF LOTS 1175 & 1176
OF THE RAUHLAND ADD'N
TO THE CITY OF WAPAK-
ONETA, OHIO.

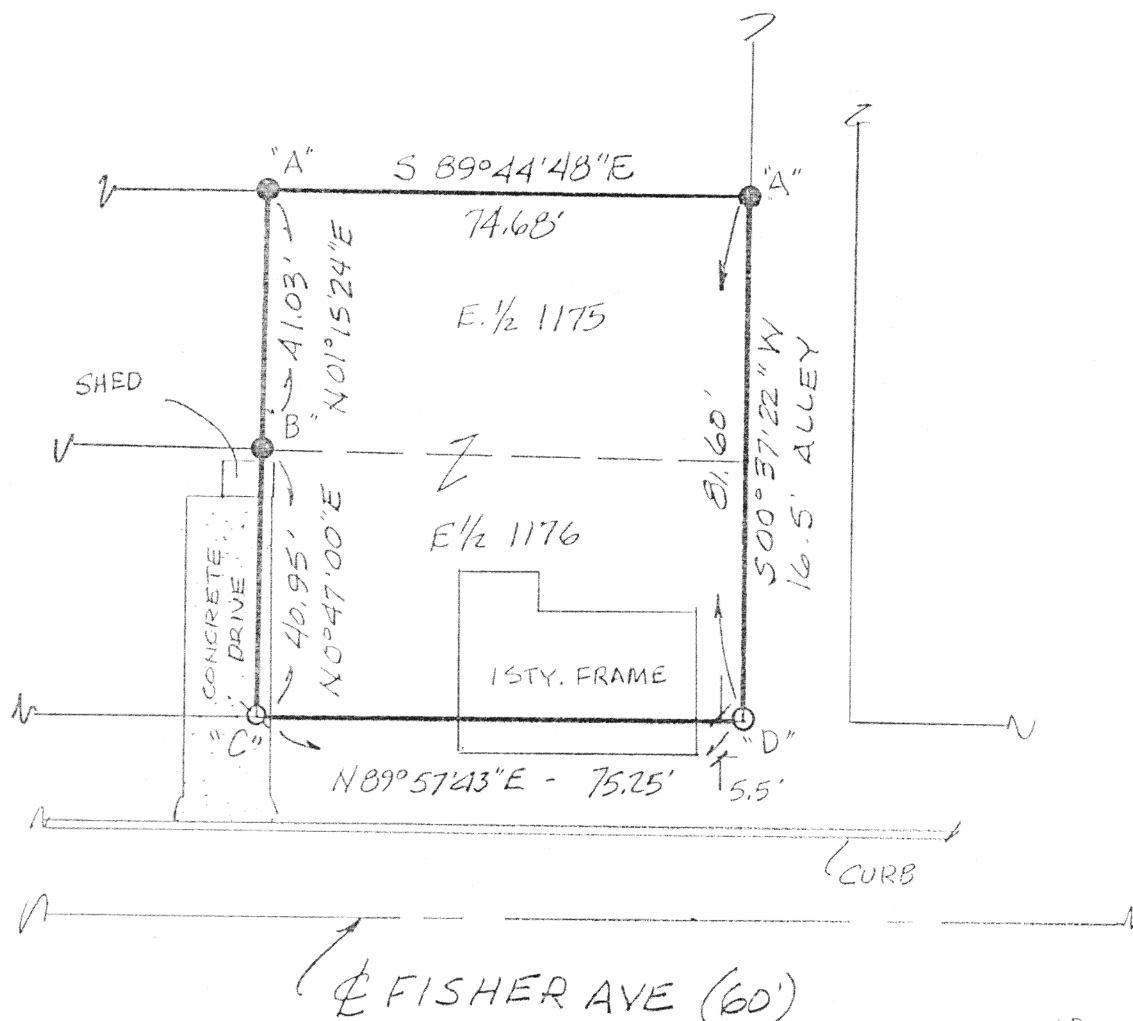

LEGEND

- "A" ● 5/8" RE ROD W/CAP (FD)
"B" ● 1" IRON BAR (FD)
"C" ○ MAG-NAIL (SET)
"D" ○ 5/8" RE-ROD W/CAP (SET)

James M. Kent, P.S. 6792 OH

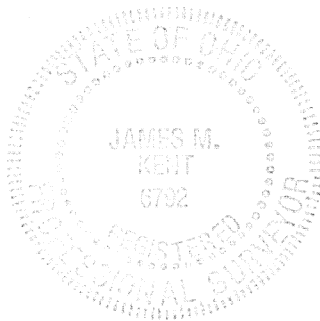

CLIENT BETTY BIBIGHAUS DATE 6-08-01
COUNTY AUGLAIZE TOWNSHIP
SECTION T-1-S; R-1-E
DRAWN BY JMK DRAWING NO. 3751
SHEET 1 OF 1

kent
surveying

p.o. box 96 • 419/738-5677
wapakoneta, ohio

M 610