
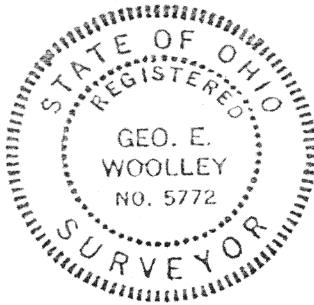


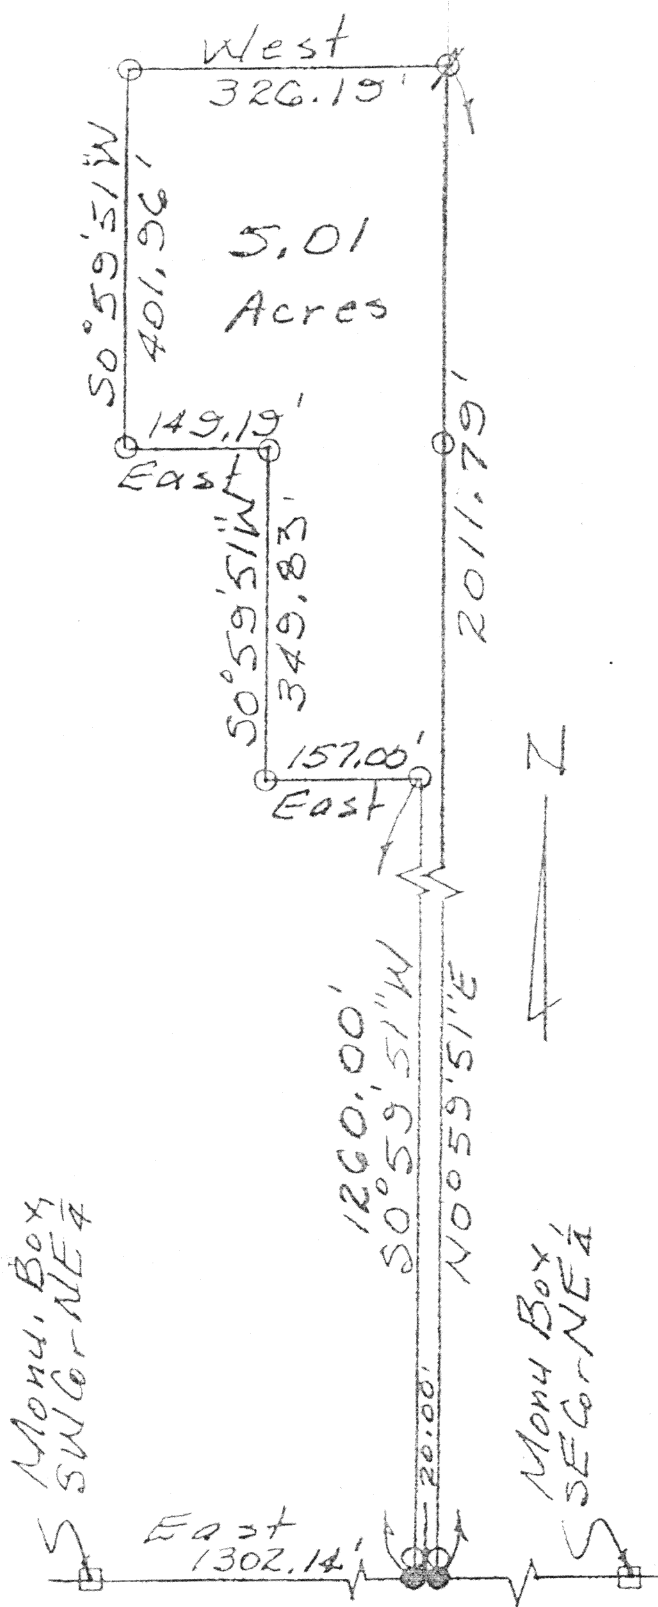

Boundary Survey
in NE $\frac{1}{4}$ Sec. 11
T5S-R6E Duchouquet
Twp., Auglaize County, OH

This survey is based
on a prior survey of
the parent tract by
James D. Sheldon
Reg. Surveyor No. 4569
dated 2-4-93
Drwg. No. 16059

George E. Woolley
LEGEND

- ϕ = Iron Pin Found
- $\bullet$ = PK Nail w/ Surveyor's Tag Set
- $\circ$ = $\frac{1}{2}$ " Rod w/ Permark Cap Set

ACCU-TRACE LAND SURVEYS INC.			
George E. Woolley		Reg. Surveyor No. 5772	
<i>Robert Bassitt</i>			
SURVEYED BY <i>AW</i>	DATE 9-8-95	DRAWN BY <i>AW</i>	DATE 9-8-95
SCALE 1"=200'	APP'D	DRWG. NO.	

Sheet 1 of 2 Sheets

M 614