


SURVEY OF 1.136 ACRE TRACT FOR CHARLES HOMAN

PART OF THE SOUTHWEST QUARTER, SECTION 7
T-7-S, R-4-E, GERMAN TOWNSHIP, AUGLAIZE CO., OHIO

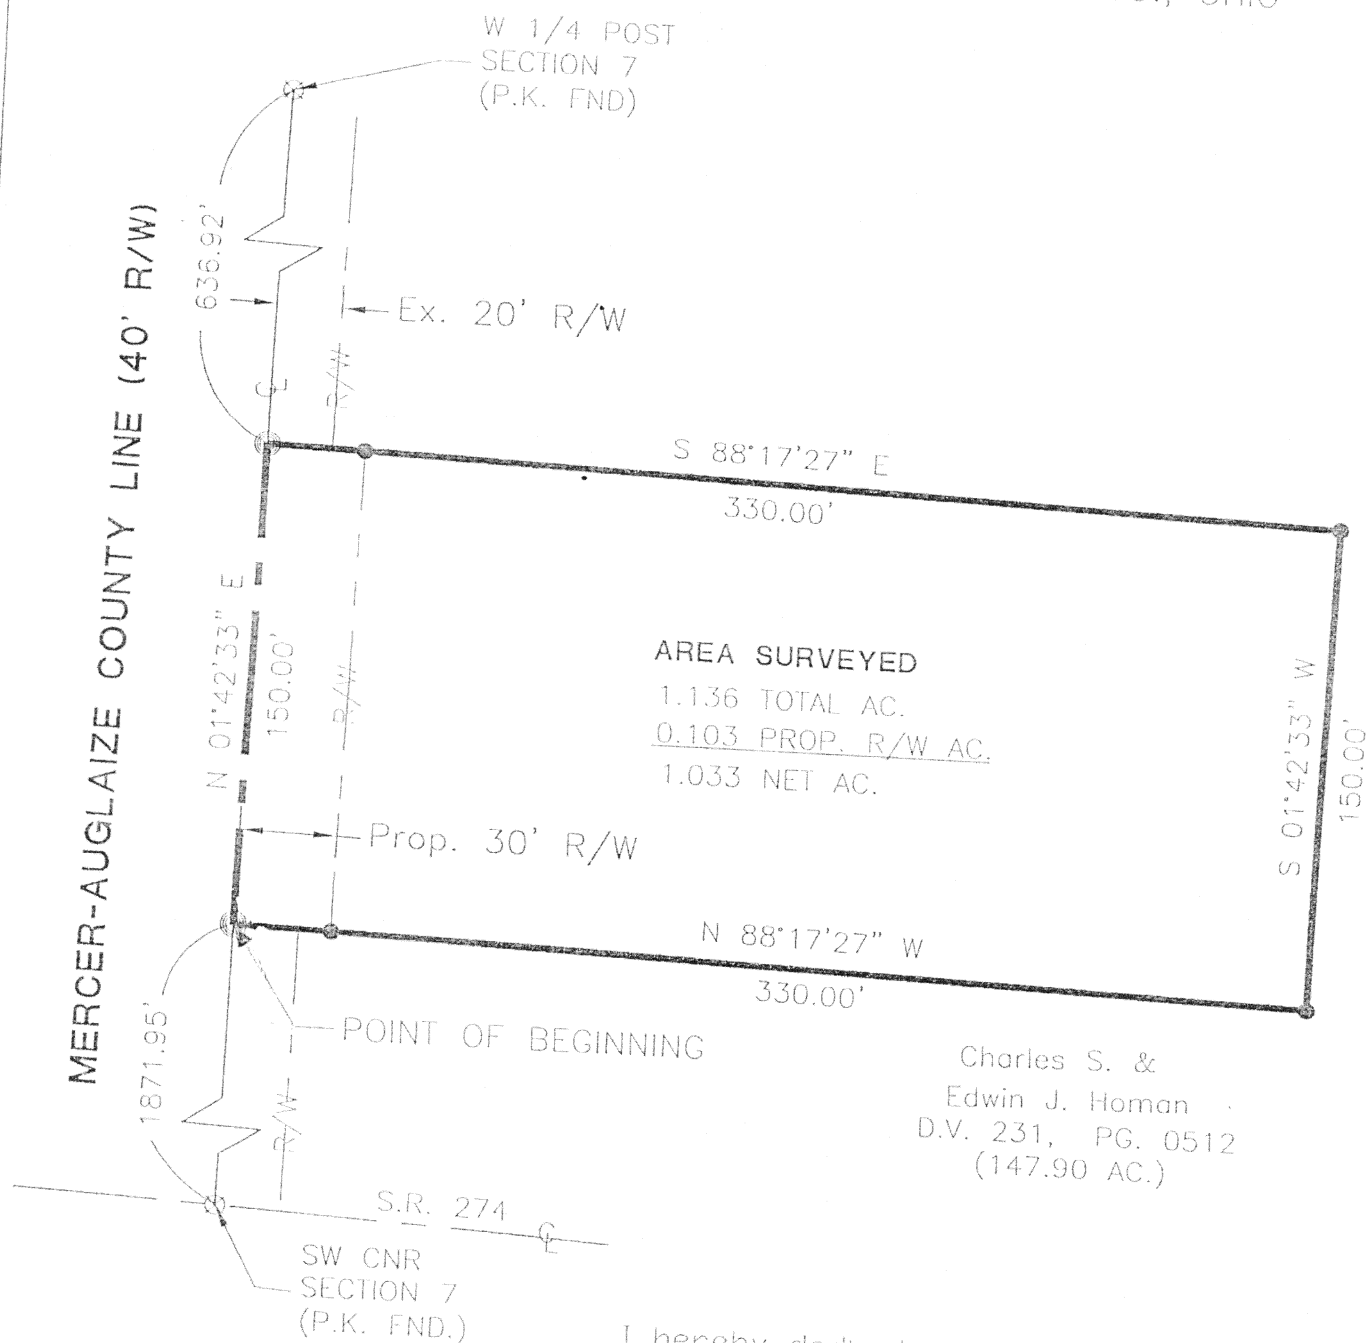


I hereby dedicate the permanent easement
for roadway purposes as shown on this plat.

Charles Homan
Charles Homan

BEARING FROM GPS
LOCATED IN SEC 7 GERMAN TWP.
AUGLAIZE COUNTY.



- Iron Pin Found
- Iron Pin Set
- ⊙ P.K. Nail Set
- ⊗ P.K. Nail Found

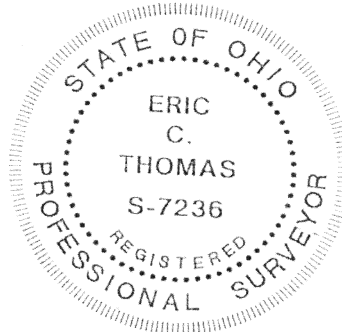

SURVEYED BY: Eric C. Thomas
ERIC C THOMAS REG. SURVEYOR #7236
DATE: 06-06-01

Fanning/Howey Associates, Inc.

**Civil Engineering
Division**
Engineers Surveyors Consultants
1200 HANCOCK BOULEVARD, CLEVELAND, OHIO 43122
TEL (419) 386-2292, FAX (419) 386-3393

Client CHARLES HOMAN
County AUGLAIZE Twp. GERMAN Sec. 07
Drawn By D. BIHN Scale 1" = 60' Drwg.No.
Checked by E. THOMAS Date 6-06-01
Sheet 1 of 1

(T-7-S, R-4-E)

M 624