


Bacon & Associates Engineering and Surveying 4600 Kitamat Trail Lima, Ohio 45805 (419) 999-3756	Filename	283-99	Date	2-9-00	Sheet	1	Of	1
	Client	Highlawn Farms Family, Ltd. Partnership						
	County	Auglaize		Cty/Twp	Goshen			
	Township	T5S		Range	R8E			
	Section	NW1/4, Sec. 32		Lot No.				
Subdivision								

Revisions: msh 2-24-00

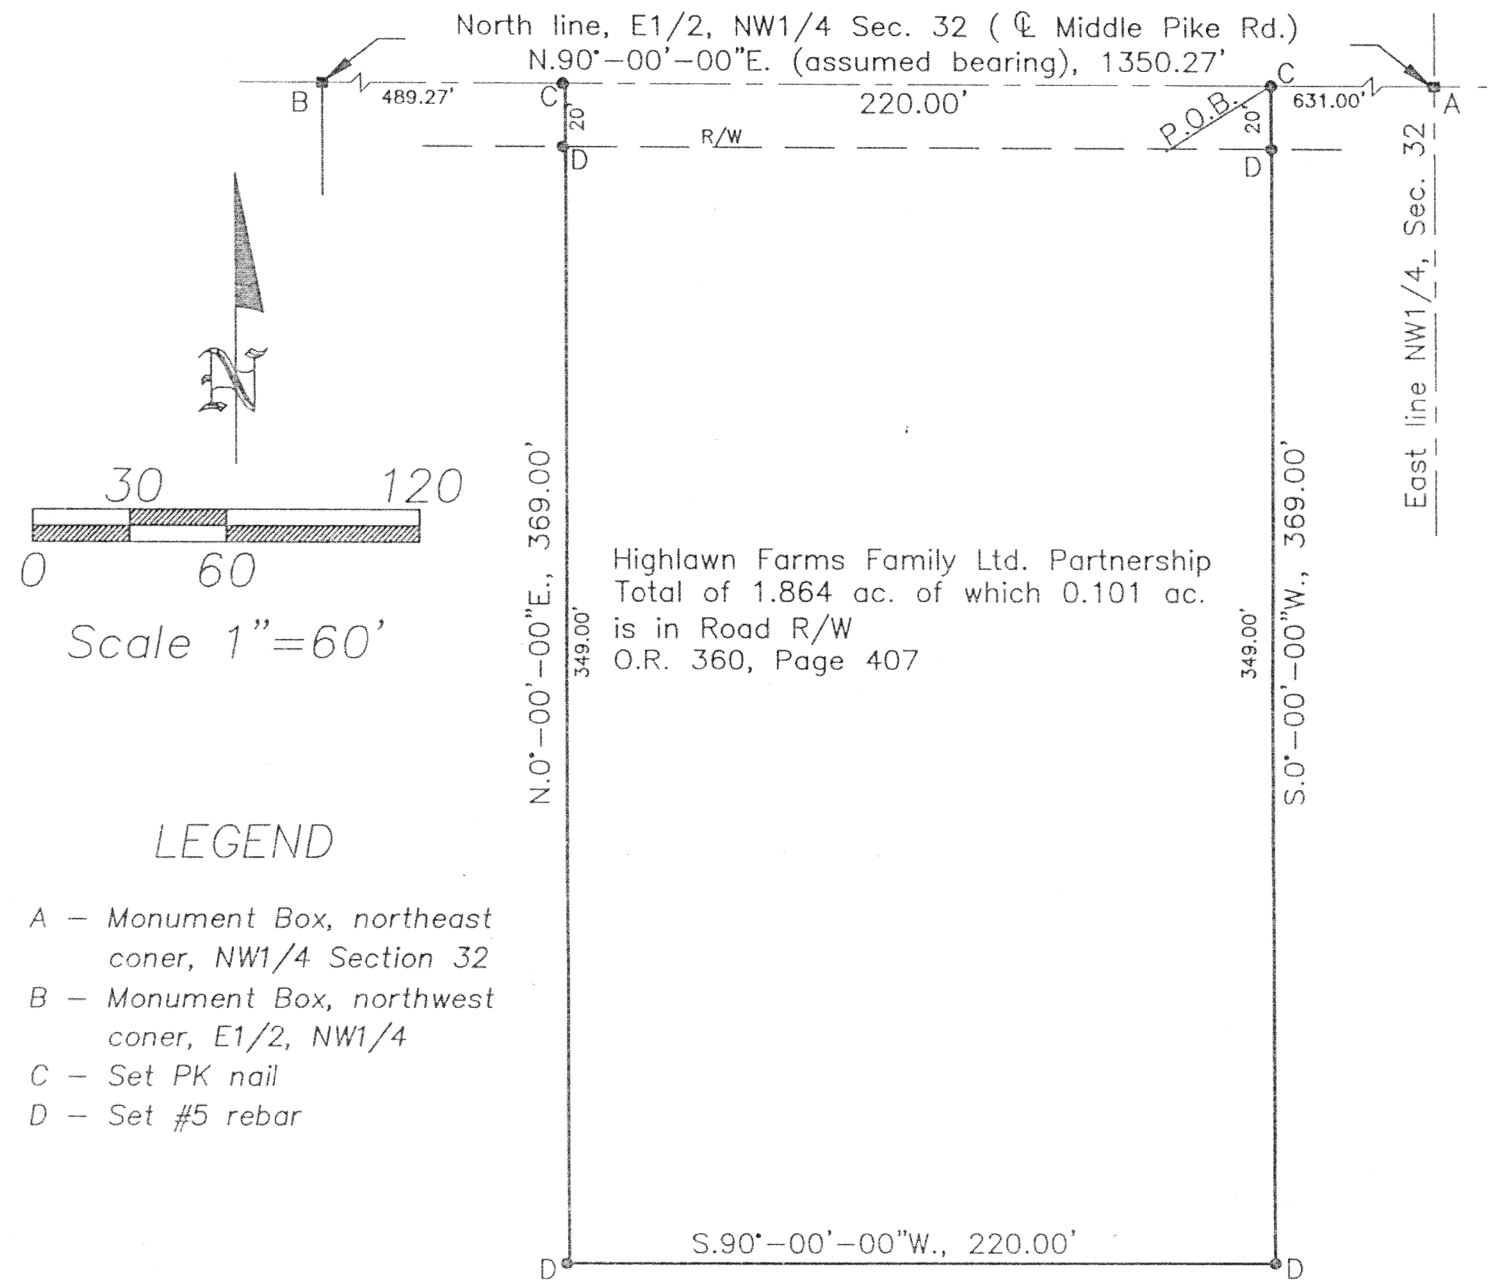

LEGEND

- A – Monument Box, northeast corner, NW1/4 Section 32
- B – Monument Box, northwest corner, E1/2, NW1/4
- C – Set PK nail
- D – Set #5 rebar

Highlawn Farms Family Ltd. Partnership O.R. 360, Page 407
DESCRIPTION

Being a parcel of land in the NW¼ of Section 32, T5S, R8E, Goshen Township, Auglaize County, Ohio, more particularly described as follows:

Beginning at a set PK nail on the north line, E½, NW¼, of Section 32 (centerline of Middle Pike Road), S.90°-00'-00"W. (assumed bearing), 631.00' from the monument box on the northeast corner of the NW¼, thence the following courses;

1. S.0°-00'-00"W., 369.00' to a set #5 rebar, passing over a set #5 rebar at 20.00';
2. S.90°-00'-00"W., 220.00' to a set #5 rebar;
3. N.0°-00'-00"E., 369.00' to a set PK nail, passing over a set #5 rebar at 330.00';
4. N.90°-00'-00"E., on the centerline of Middle Pike Road, 220.00' to the POINT OF BEGINNING.

The above-described parcel contains 1.864 acres, more or less, subject to all legal highways and easements of record.

Being a part of land of Highlawn Farms Family Limited Partnership as described in O.R. 360-407.



This plat represents an actual field survey performed on 2-4-99.

Clayton T. Bacon, Reg. Sur. #6179

M 625