


Kent B. Marbaugh P.S. 7421

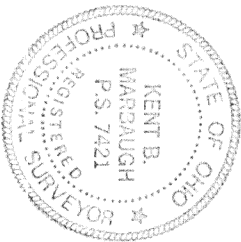

Marbaugh
Land Surveying

1210 Yorkshire Court
Celina, Ohio 45822
(419) 586-4293


Peltier Survey

State of:	Ohio	County:	Auglaize
Township:		Sec:	
City/Village:	Minster	Subdivision:	
Deed References:	O.R. 133 Pg. 529, O.R. 259 Pg. 578	Date Surveyed:	7-16-01
Approvals:	Board of Health	Village of Minster	County Engineer
Agency:			
Date:			

- Notes:
1. Bearing of Main Street was assumed.
 2. Reference is made to the Plat of Minster (Vol. E Pg. 274 Mercer County Recorder).
 3. Parcels A-D are a division of Lots 69-72 of Block B (Minster).

Legend:

- Monument Box
- Mag nail set
- 5/8" X 30" Iron pin w/cap set
- Railroad spike found
- Calculated corner
- Original Lot Line

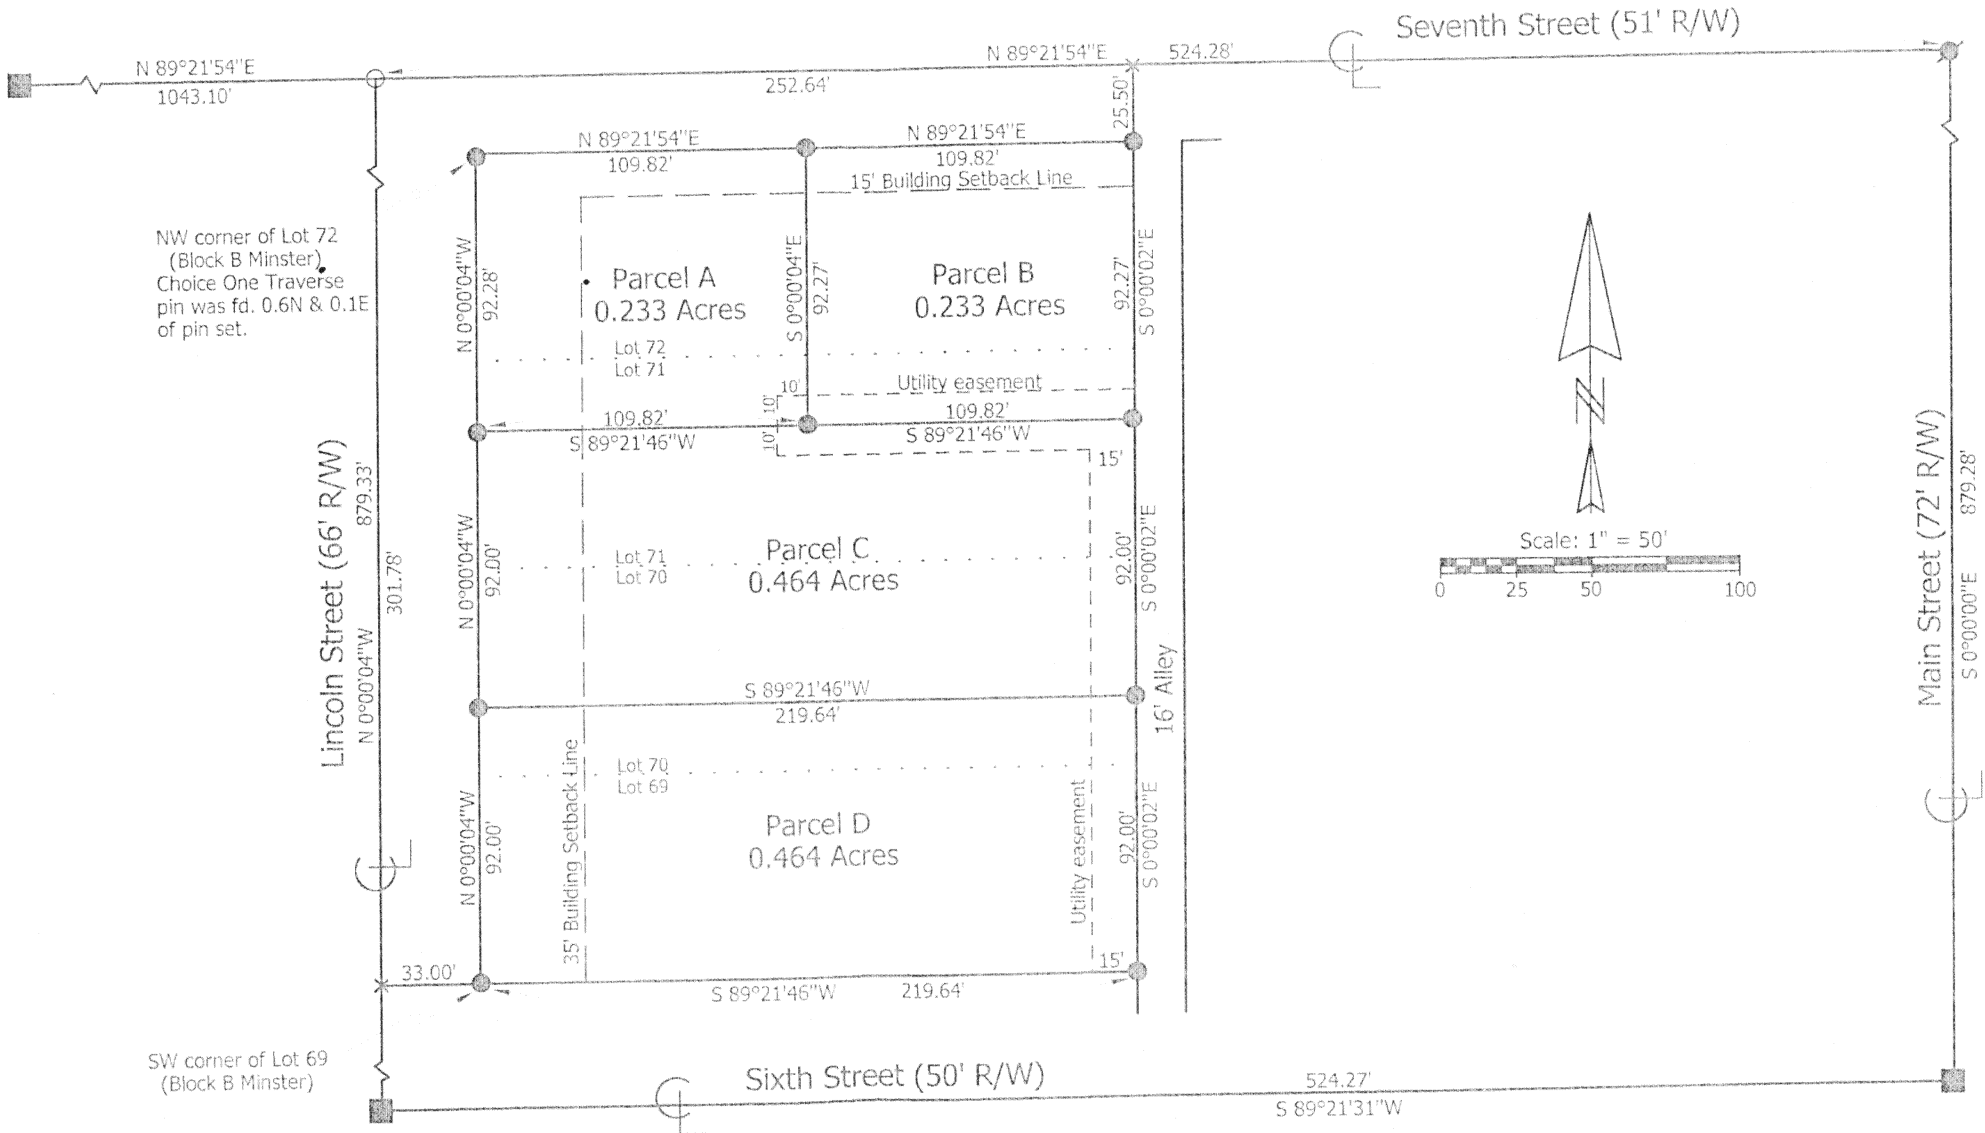

M 630