


Legend:

- Monument Box
- Mag nail set
- 5/8" X 30" Iron pin w/cap set
- Railroad spike found
- Calculated corner
- Original Lot Line

- Notes: 1. Bearing of Main Street was assumed.
 2. Reference is made to the Plat of Minster (Vol.E Pg.274 Mercer County Recorder).
 3. Parcels A-D are a division of Lots 69-72 of Block B (Minster).

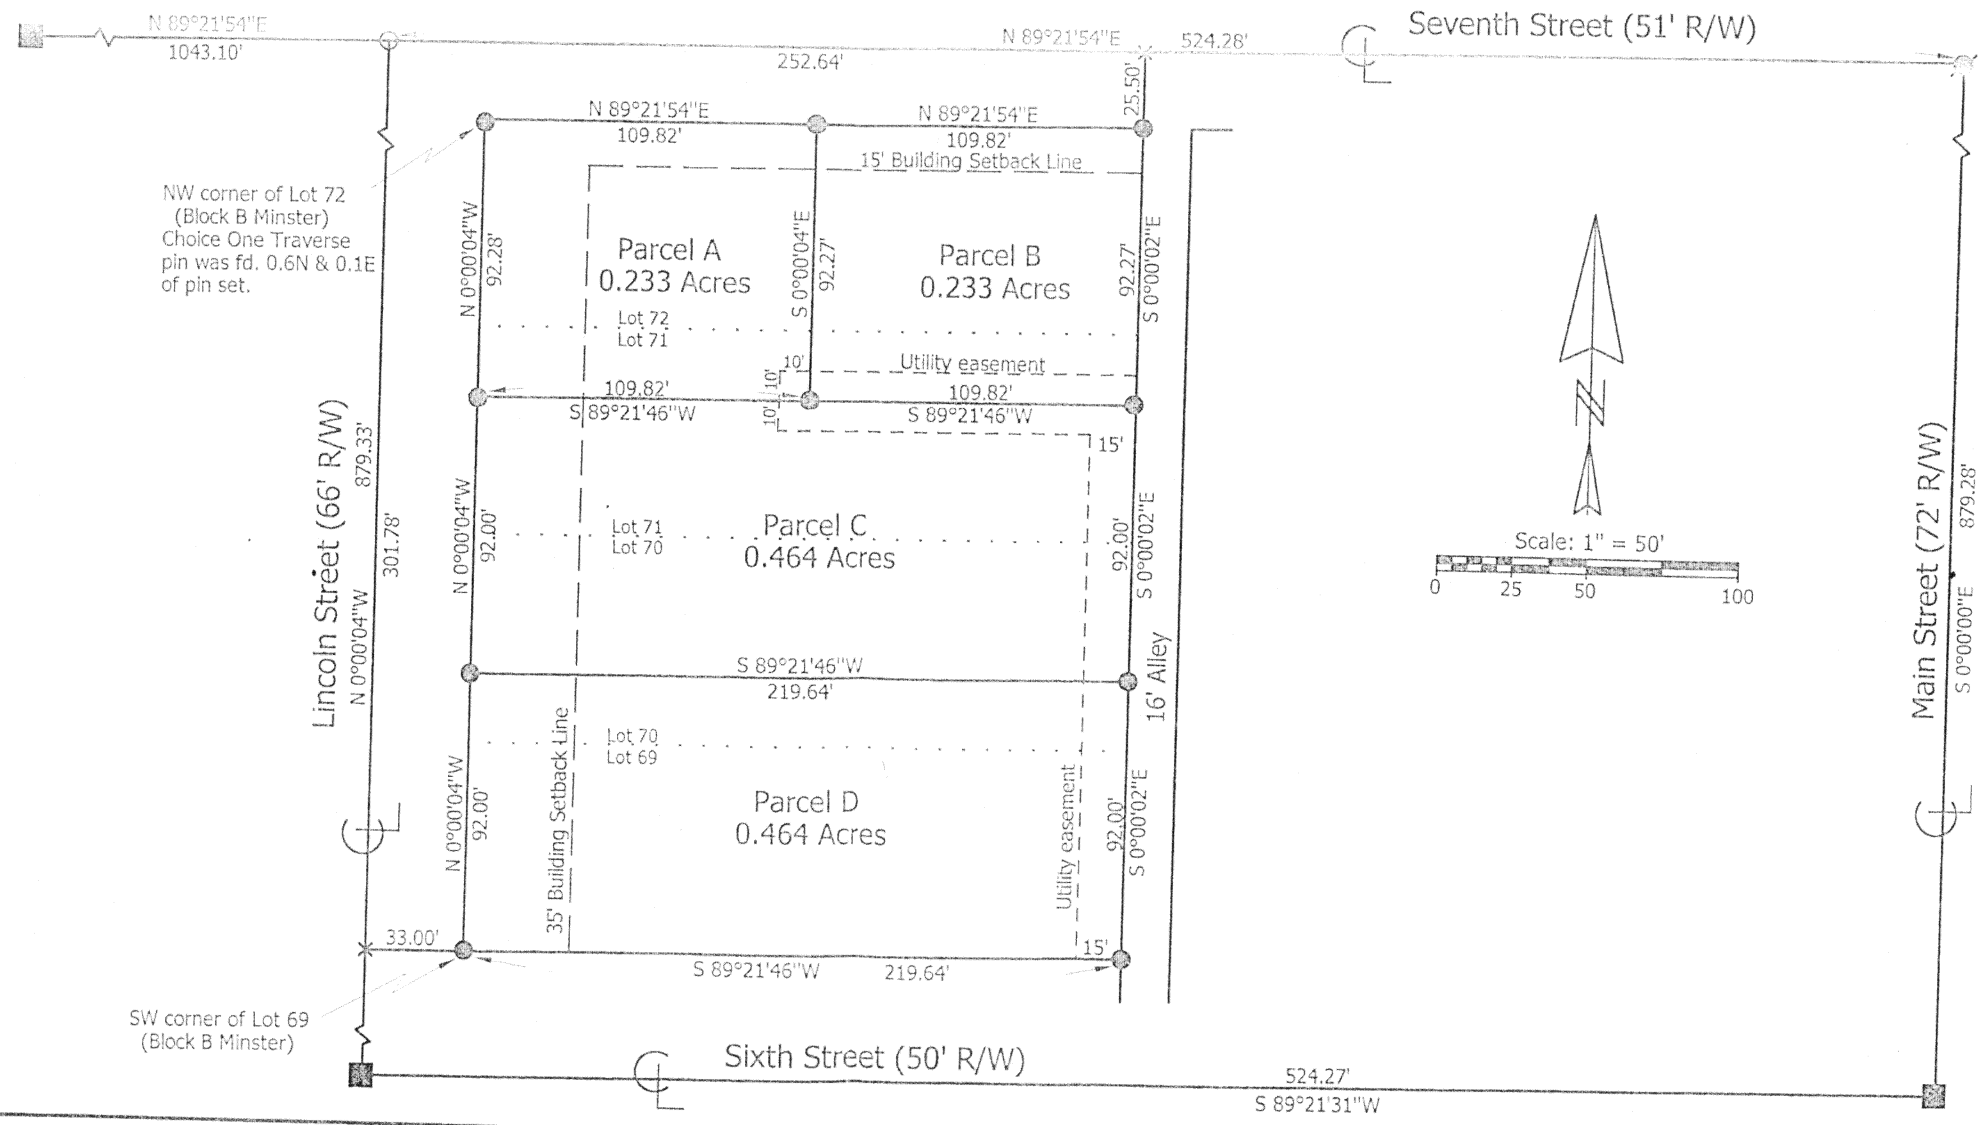

Marbaugh
Land Surveying

1210 Yorkshire Court
 Celina, Ohio 45822
 (419) 586-4293

Kent B. Marbaugh P.S. 7421



Peltier Survey

State of: Ohio County: Auglaize
 Township: Sec: Town: Range:
 City/Village: Minster Subdivision: Lot:
 Deed References: O.R.133 Pg.529, O.R.259 Pg.578
 Date Surveyed: 7-16-01
 Approvals: _____
 Agency: Board of Health
 Date: _____

m-647