



Survey For: Dennis & Lena Walker
Section 24 Town 5 South Range 5 East Moulton Township Auglaize County

Deed Reference Deed Book 204 Page 526

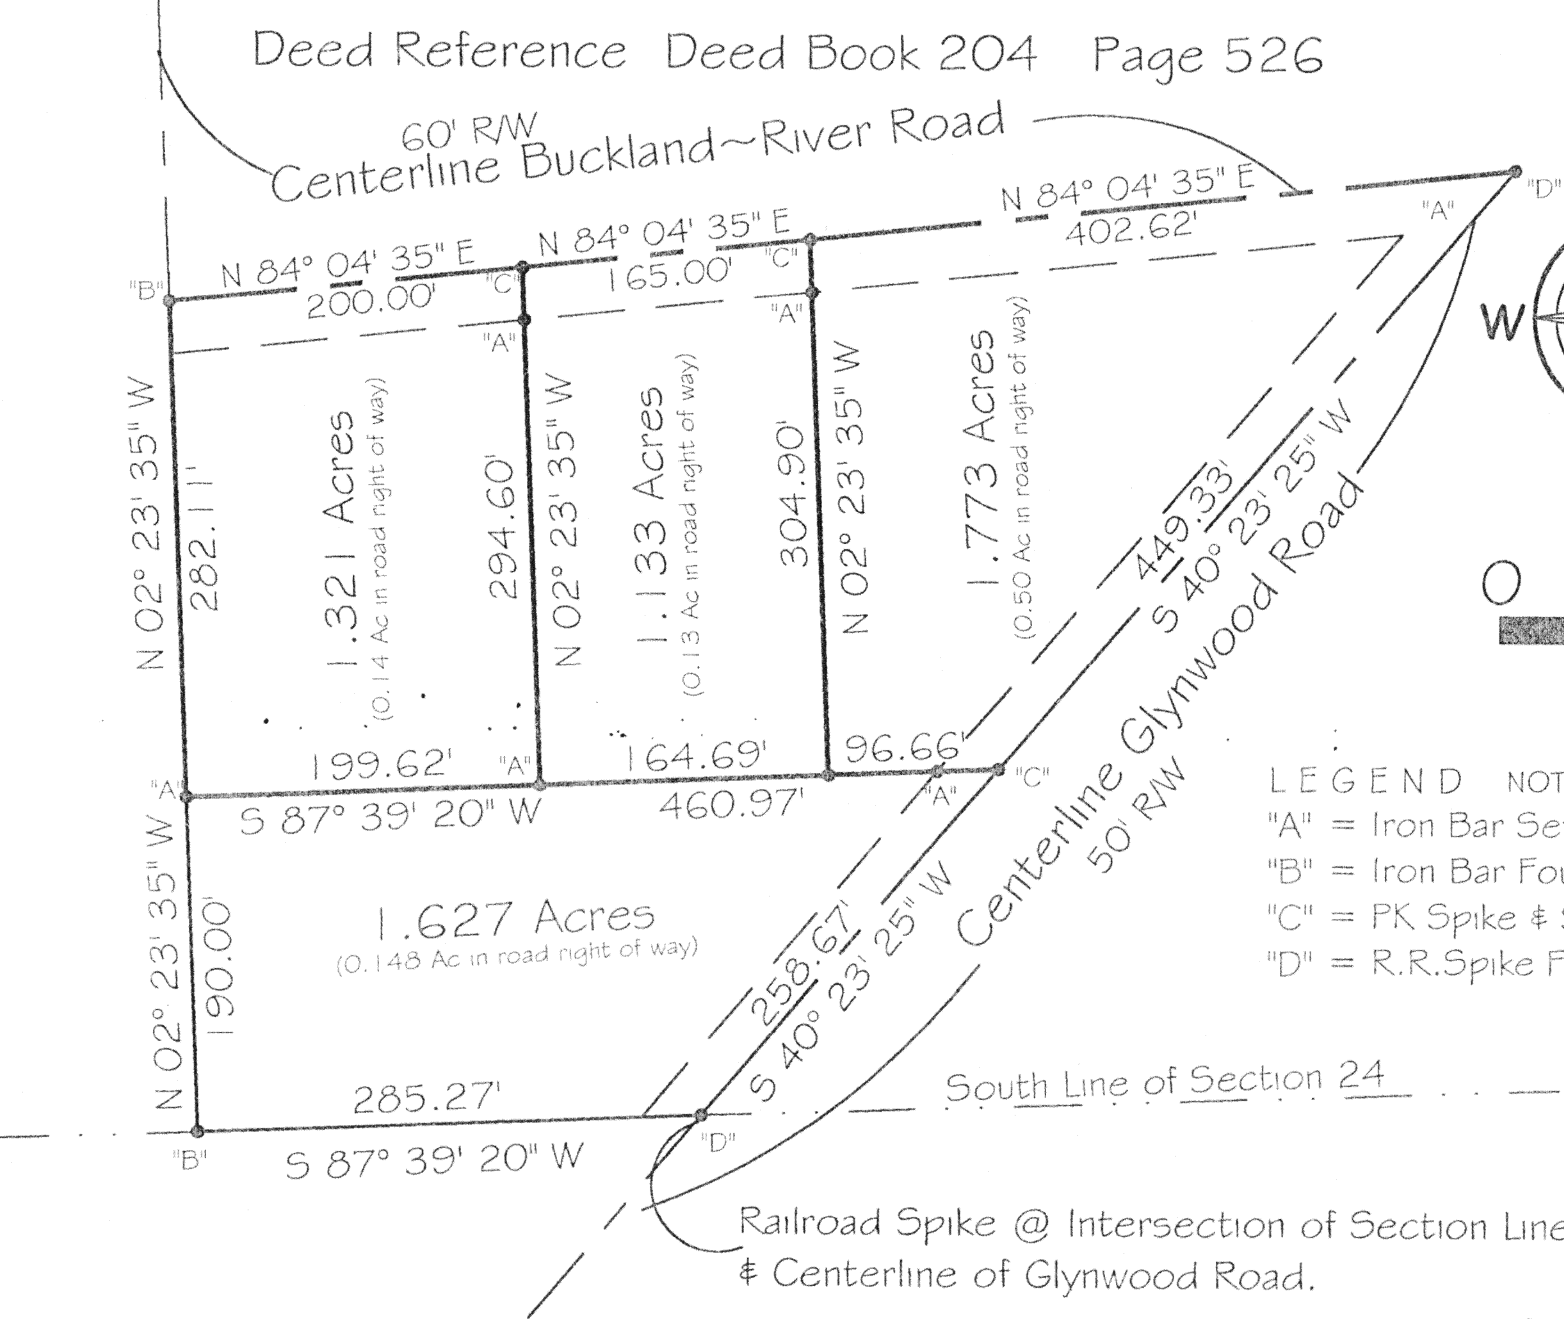

NOTE: References shown or noted hereon are current at the time of the survey. This survey is based upon existing records and monumentation as shown or noted or referred to hereon.

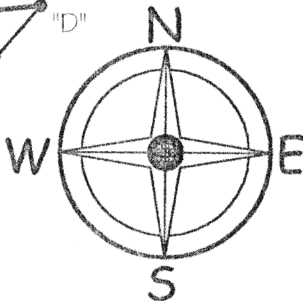

Thomas W. Steinke
Thomas W. Steinke
March 2001



Bar Scale

LEGEND NOTE: Right of way Pins set @ RW Line.
"A" = Iron Bar Set
"B" = Iron Bar Found
"C" = PK Spike & Shinner Set
"D" = R.R. Spike Found

June 2001

PREPARED BY:
THOMAS W. STEINKE
REGISTERED SURVEYOR #6177
16454 C.R #25-A
ANNA, OHIO 45302
Phone: 937-693-6538
Fax: 937-693-2068
E-mail: tssurvey@bright.net



M 662