



X = PT. ON M.H. LID PER CITY REF'S.
 Δ = NAIL FD. @ E. 1/4 PT. SEC. 3.
 ϕ = NAIL FOUND PER CITY REF'S.
 ○ = 5/8 INCH IRON BAR SET.

James W. Geeslin
JAMES W. GEESLIN
P.S. No. 7764

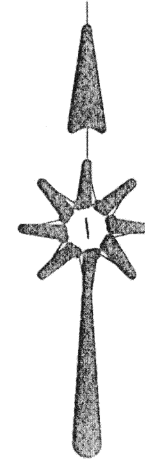

GETSLIN
LAND SURVEYING
P.O. BOX 422
804 EAST MARKET STREET
CELINA, OHIO
PHONE (419) 586-6155
FAX (419) 586-1826

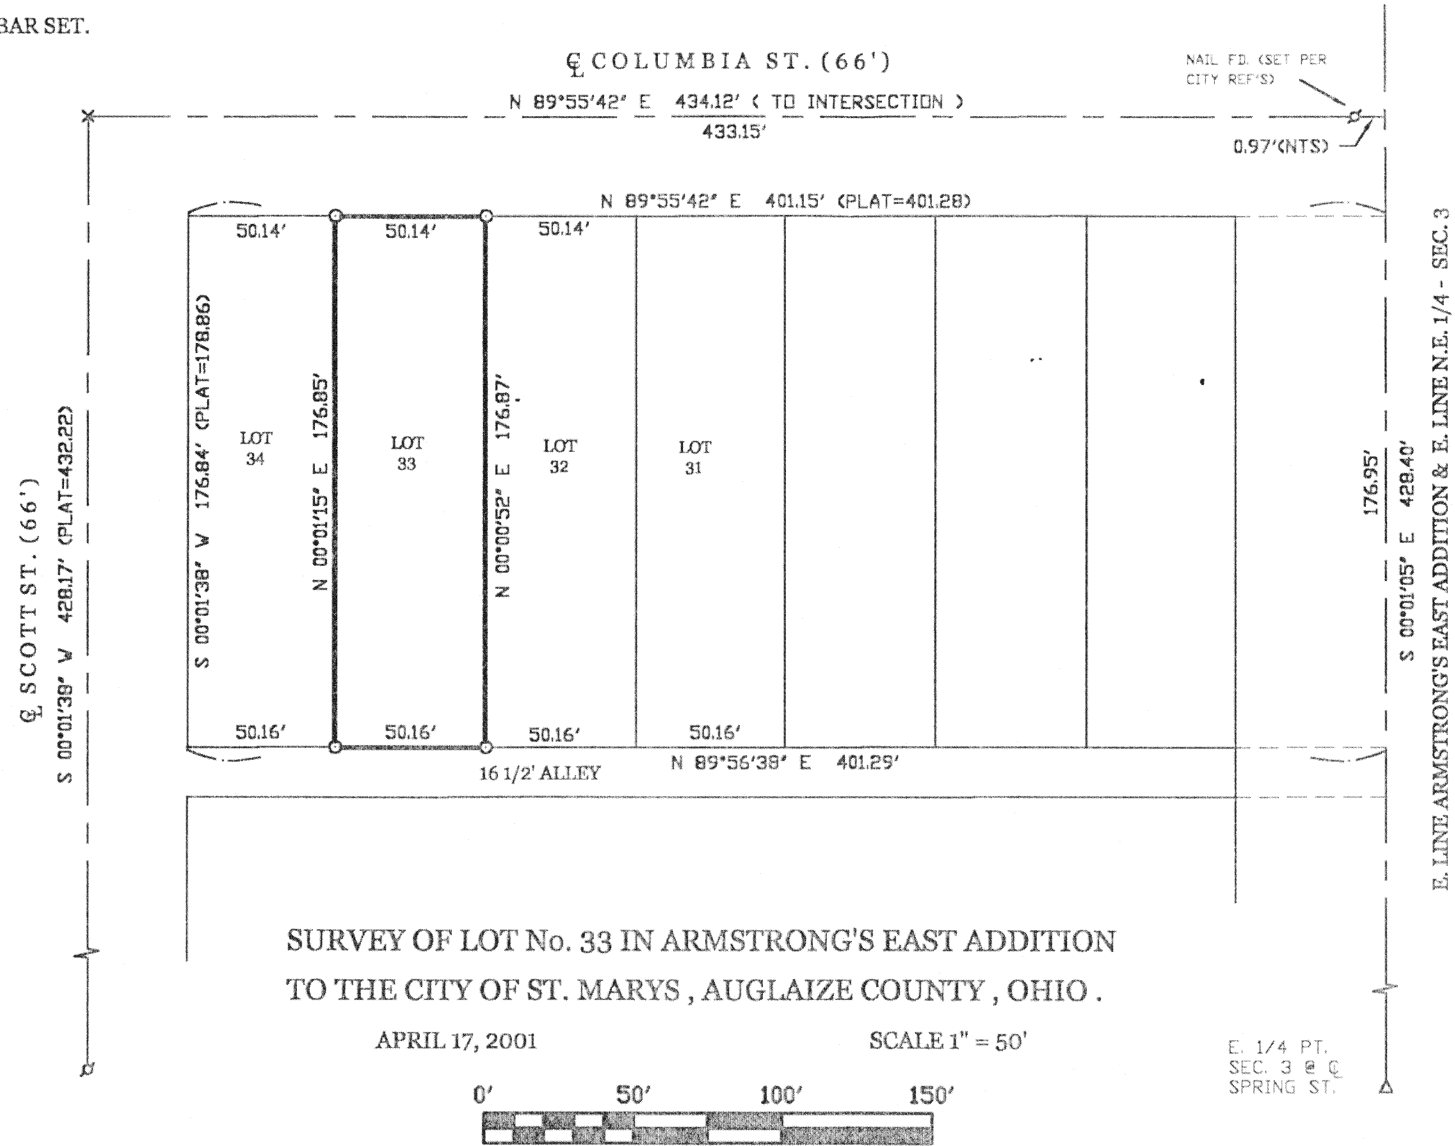

PERMANENT
PARCEL No. _____ - - - - -
Part of: _____ Sec. _____ T _____ R _____ Township
Grantor: _____ Area Retained: _____ Acres
Grantee: _____ Area Transferred: _____ Acres
Deed References: _____

APPROVALS: AGENCY: DATE:	Board of Health	County Sanitary Engineer	County Engineer
--------------------------------	-----------------	--------------------------	-----------------

m-737