



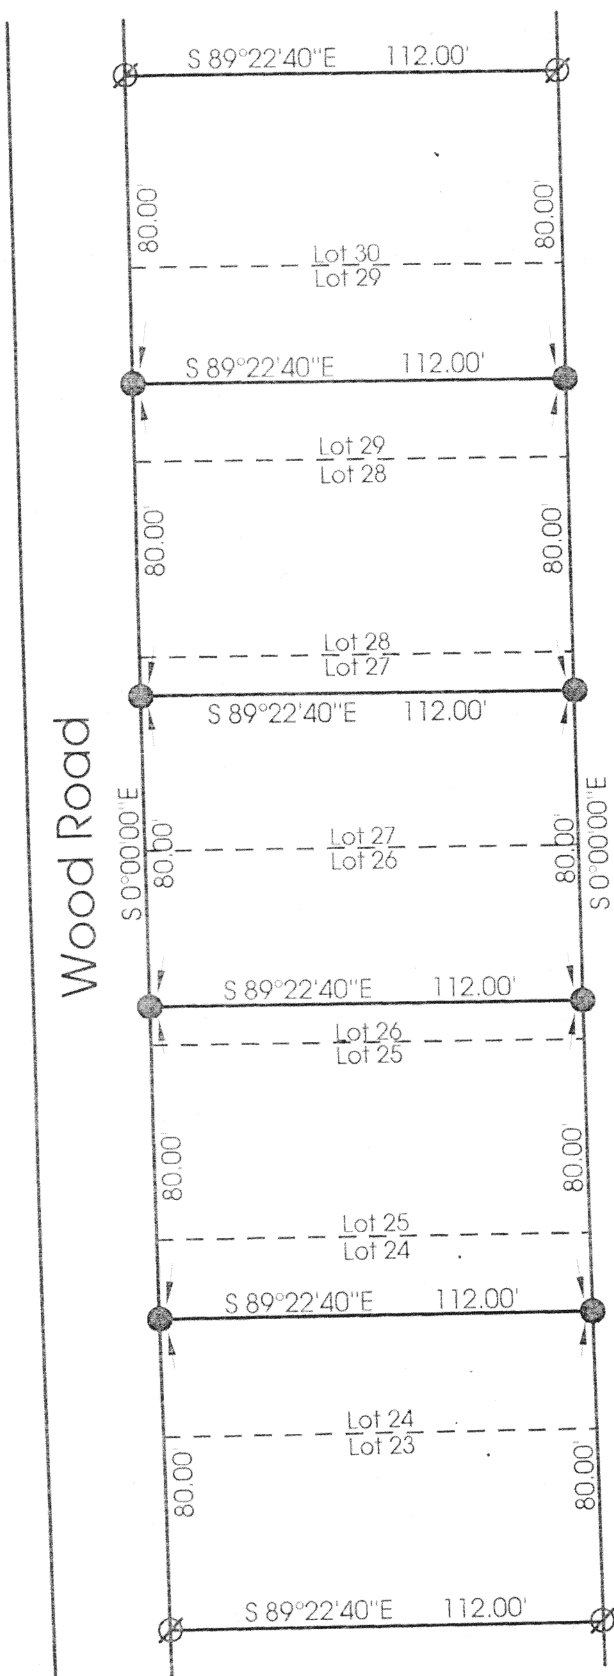

Legend:

- 5/8" X 30" Iron Pin w/cap set
- ⊘ Iron Pin w/cap found (Geeslin Land Surveying)
- Original lot lines ---

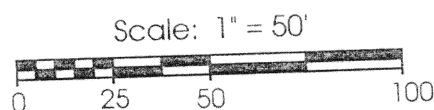

Note: Reference is made and the north-south bearings taken from a survey made by James Geeslin dated 8-14-00

**Marbaugh
Land Surveying**

1210 Yorkshire Court
Celina, Ohio 45822
(419) 586-4293

Kent Marbaugh
Kent B. Marbaugh P.S. 7421



Reineke-Kaylor Survey

State of: Ohio County: Auglaize
 Township: St. Marys Sec: 6 Town: 6S Range: 4E
 City/Village: _____ Subdivision: Sandybeach Lot: _____
 Deed Ref: _____ Date Surveyed: 2-8-01

Lots 23-30 of Section N

M 750