


north

scale: 1"=50'

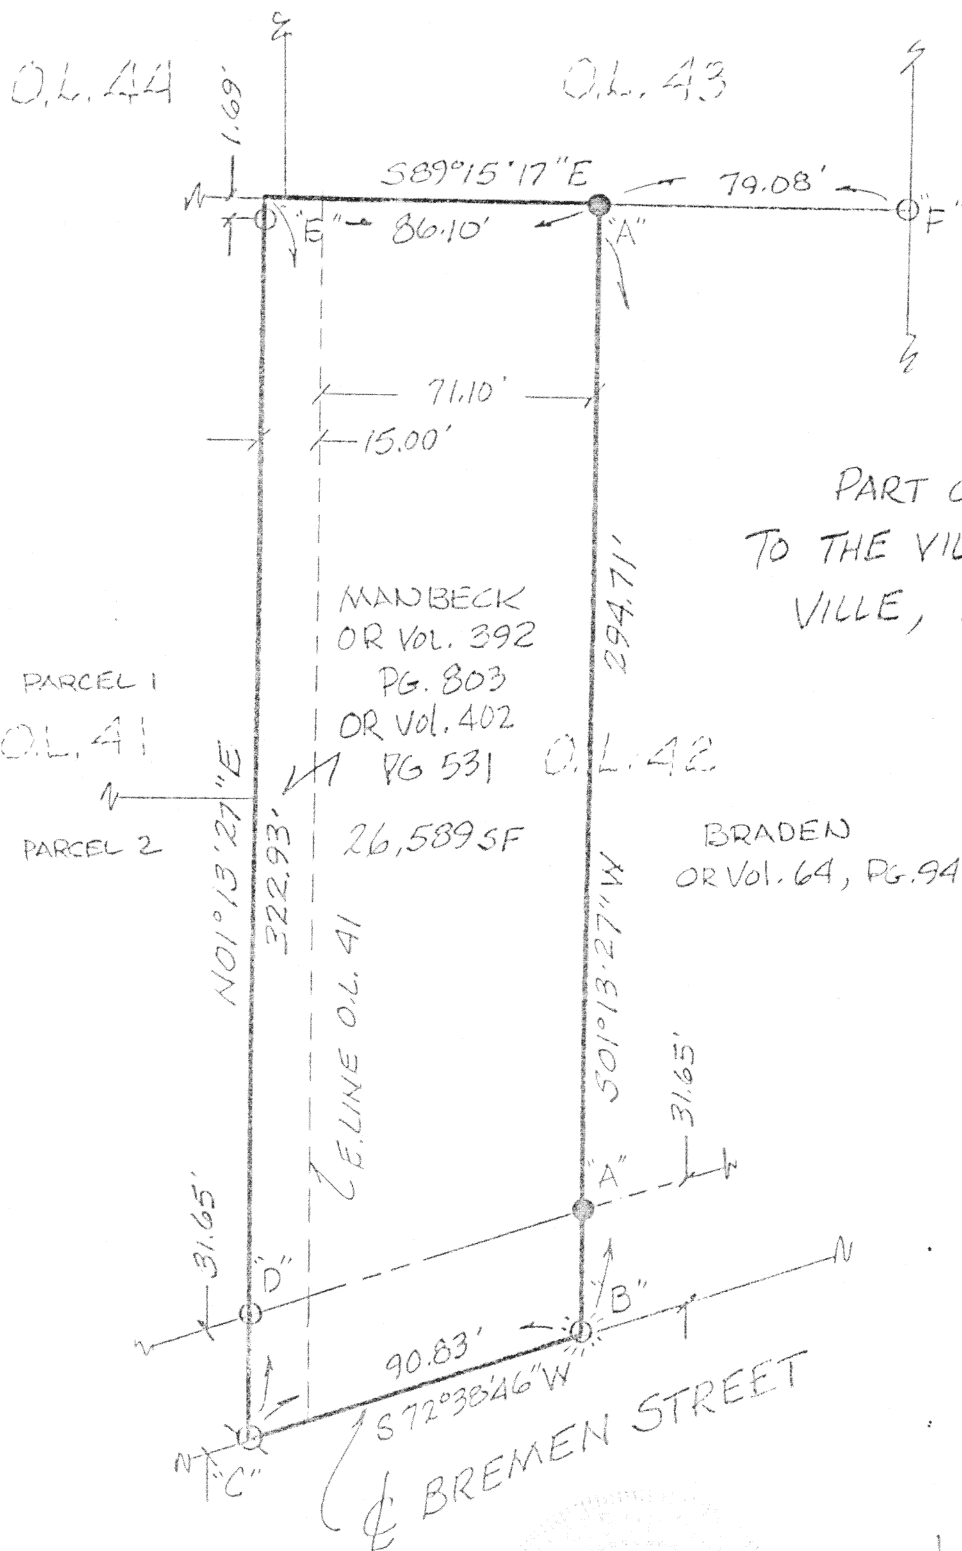

LEGEND

- "A" ● 5/8" RE-ROD W/CAP (SET)
- "B" ☉ COTTON GIN SPINDLE (SET)
- "C" ○ RR SPIKE (FOUND)
- "D" ○ 1" I. PIPE (K:K) (FOUND)
- "E" ○ 1 1/2" I. PIPE (FOUND)
- "F" ○ 1/2" RE-ROD (FOUND)

REF: SHUPP SURVEY PER
KOHLE & KALHER, JUNE, 1987
(BASIS OF BEARINGS)

James M. Kent, P.S. 6792 OH

CLIENT JIM MANBECK DATE 4-3-01
COUNTY AUGLAIZE TOWNSHIP WASHINGTON
SECTION 30 T-6-S; R-5-E
DRAWN BY JMK DRAWING NO. 3707
SHEET 1 OF 1

kent
surveying
p.o. box 96 • 419/738-5677
wapakoneta, ohio