



LOTS 29, 31 & 33
OF THE PARKLAND ADDITION
TO WAYNESFIELD, OHIO.

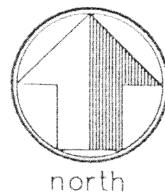


scale: 1" = 30'

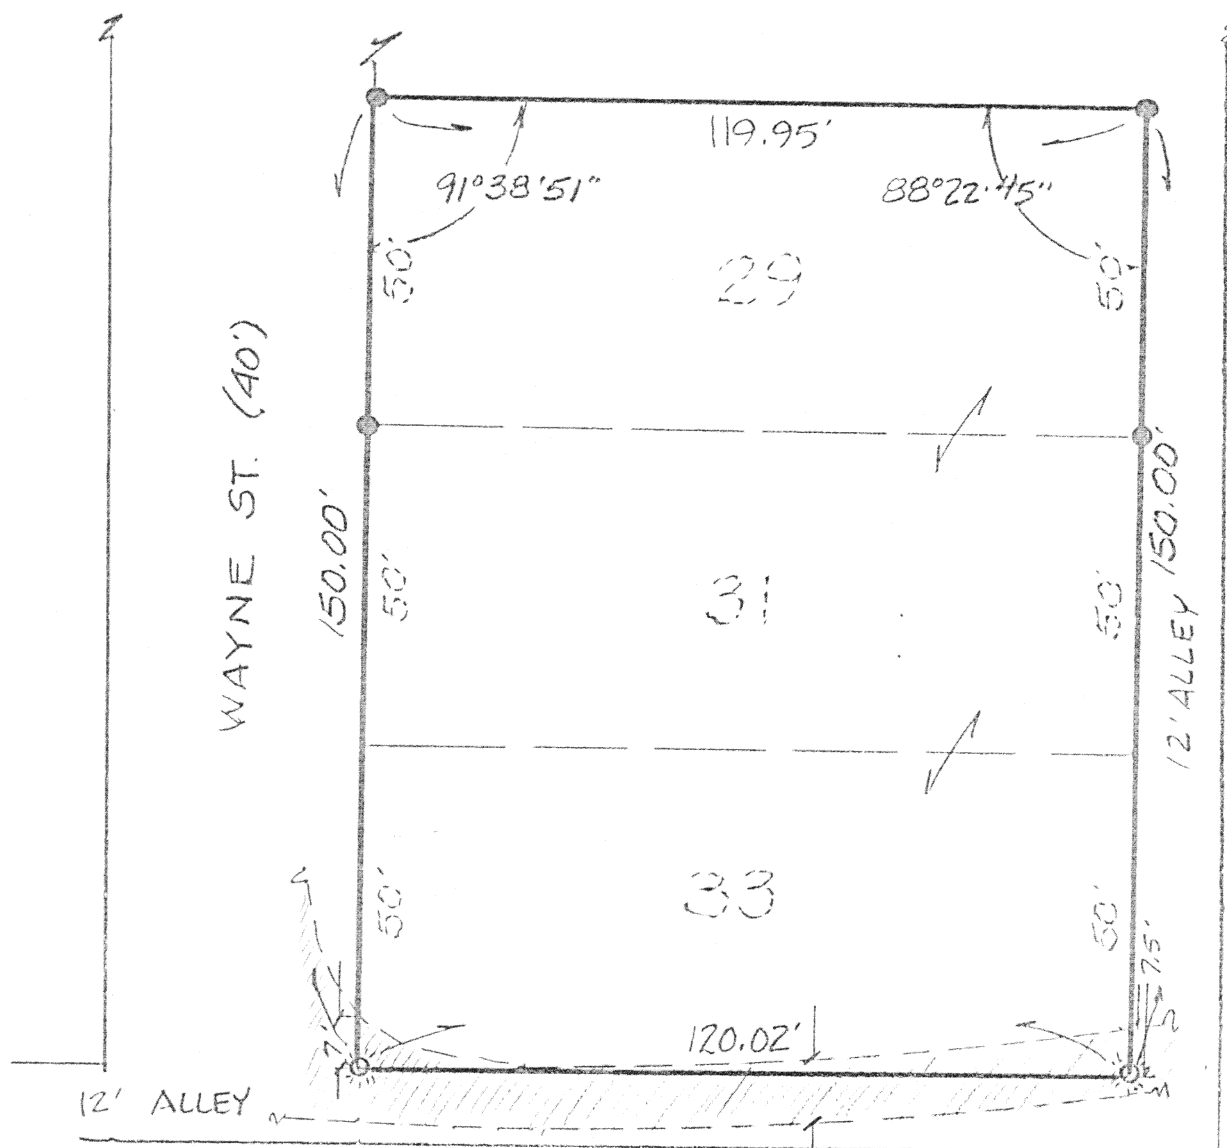

ASPHALT
PAVEMENT

PRESCRIPTIVE EASEMENT MAY
HAVE GIVEN RIGHTS TO
ADJOINERS; LEGAL ADVICE
IS RECOMMENDED.

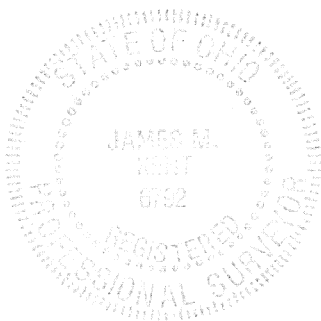

LEGEND

- 5/8" RE-ROD W/CAP (FOUND)
- ⊙ GIN SPINDLE (SET)

James M. Kent, P.S. 6792 OH

CLIENT DENNIS SCHAUB DATE 4-14-98
COUNTY ADAMS TOWNSHIP —
SECTION — T- — S; R- — E
DRAWN BY JMK DRAWING NO. —
SHEET — OF —

kent
surveying
p.o. box 96 • 419/738-5677
wapakoneta, ohio