


LOCATION
SKETCH

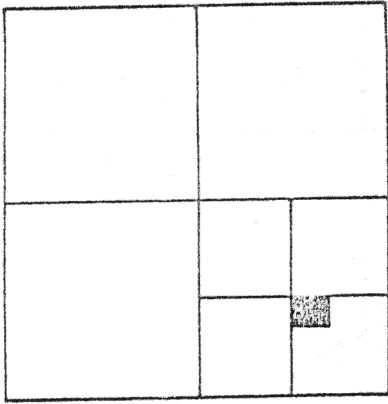

LEGEND

- = AUG. CO. MONUMENT BOX.
- *B* = FD. IRON PIPE N. 42° 36' 18" W. ~ 2.65 FROM E. 1/4 POST ~ S.E. 1/4.
- *C* = R.R. SPIKE FD. OVER 3/4" PIPE.
- *D* = P.K. NAIL SET.
- *E* = IRON PIPE FD.
- *F* = R.R. SPIKE FD.
- *G* = 5/8" x 30" IRON BAR SET.
- = 5/8" IRON BAR SET @ 15.00'.


SECTION 1

SURVEYED BY

Mordond. Meeslin

GORDON L. GEESLIN
P.S. 5372

~ PER F.I.R.M. 39011C0085-
C, PARCEL NOT IN FLOOD ZONE.

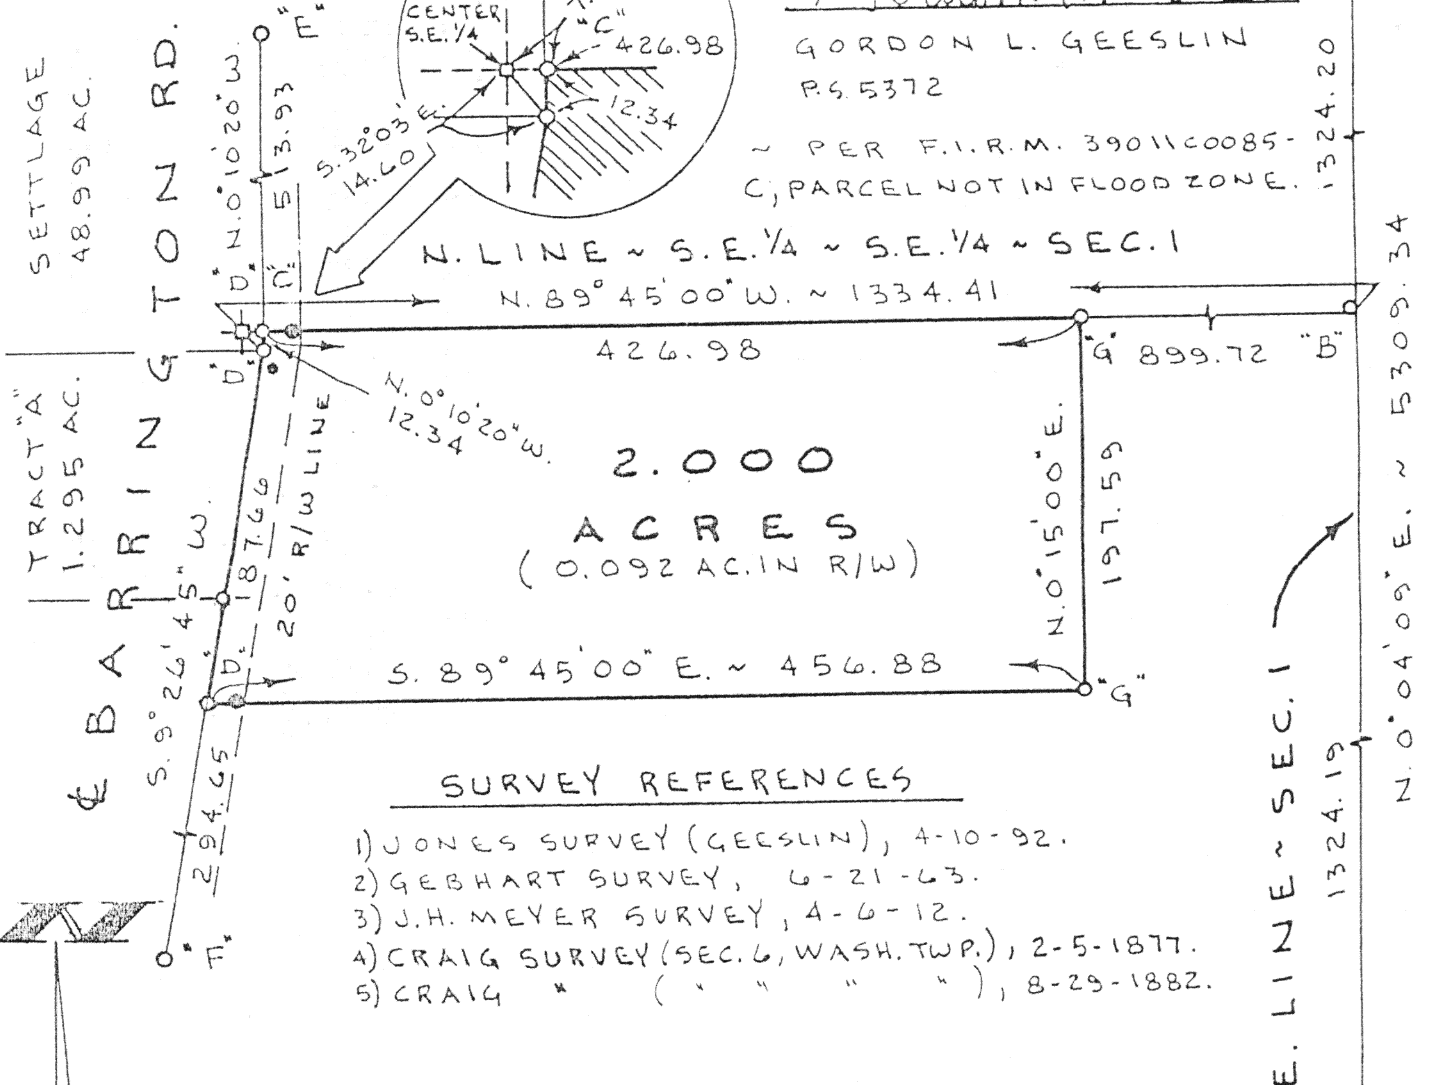

SURVEY REFERENCES

- 1) JONES SURVEY (GEESLIN), 4-10-92.
- 2) GEBHART SURVEY, 6-21-63.
- 3) J.H. MEYER SURVEY, 4-6-12.
- 4) CRAIG SURVEY (SEC. 6, WASH. TWP.), 2-5-1877.
- 5) CRAIG * (" " " "), 8-29-1882.

JONES SURVEY

PART ~ S. 1/2 ~ S.E. 1/4 ~ SECTION 1, T. 6 S.,
R. 4 E., (ST. MARYS TWP.), AUGLAIZE
COUNTY, OHIO.

MAY 16, 1995

SCALE 1" = 100'

N-12

GEESLIN
LAND SURVEYING

810 EAST MARKET STREET

CELINA, OHIO

PHONE (419) 586-6155



PERMANENT
PARCEL No. _____

Part of: _____ Sec. _____ T. _____ R. _____ Township

Grantor: _____ Area Retained: _____ Acres

Grantee: _____ Area Transferred: _____ Acres

Deed References: _____

APPROVALS
AGENCY
DATE

Board of Health

County Sanitary Engineer

County Engineer

N 12