


LEGEND

- ⊘ = IRON PIPE FOUND.
- = 5/8 INCH IRON BAR FOUND.
- ⊙ = CONCRETE MONUMENT FOUND.
- = 5/8 INCH IRON BAR SET.

SURVEYED BY James W. Geeslin
JAMES W. GEESLIN
P.S. No. 7764

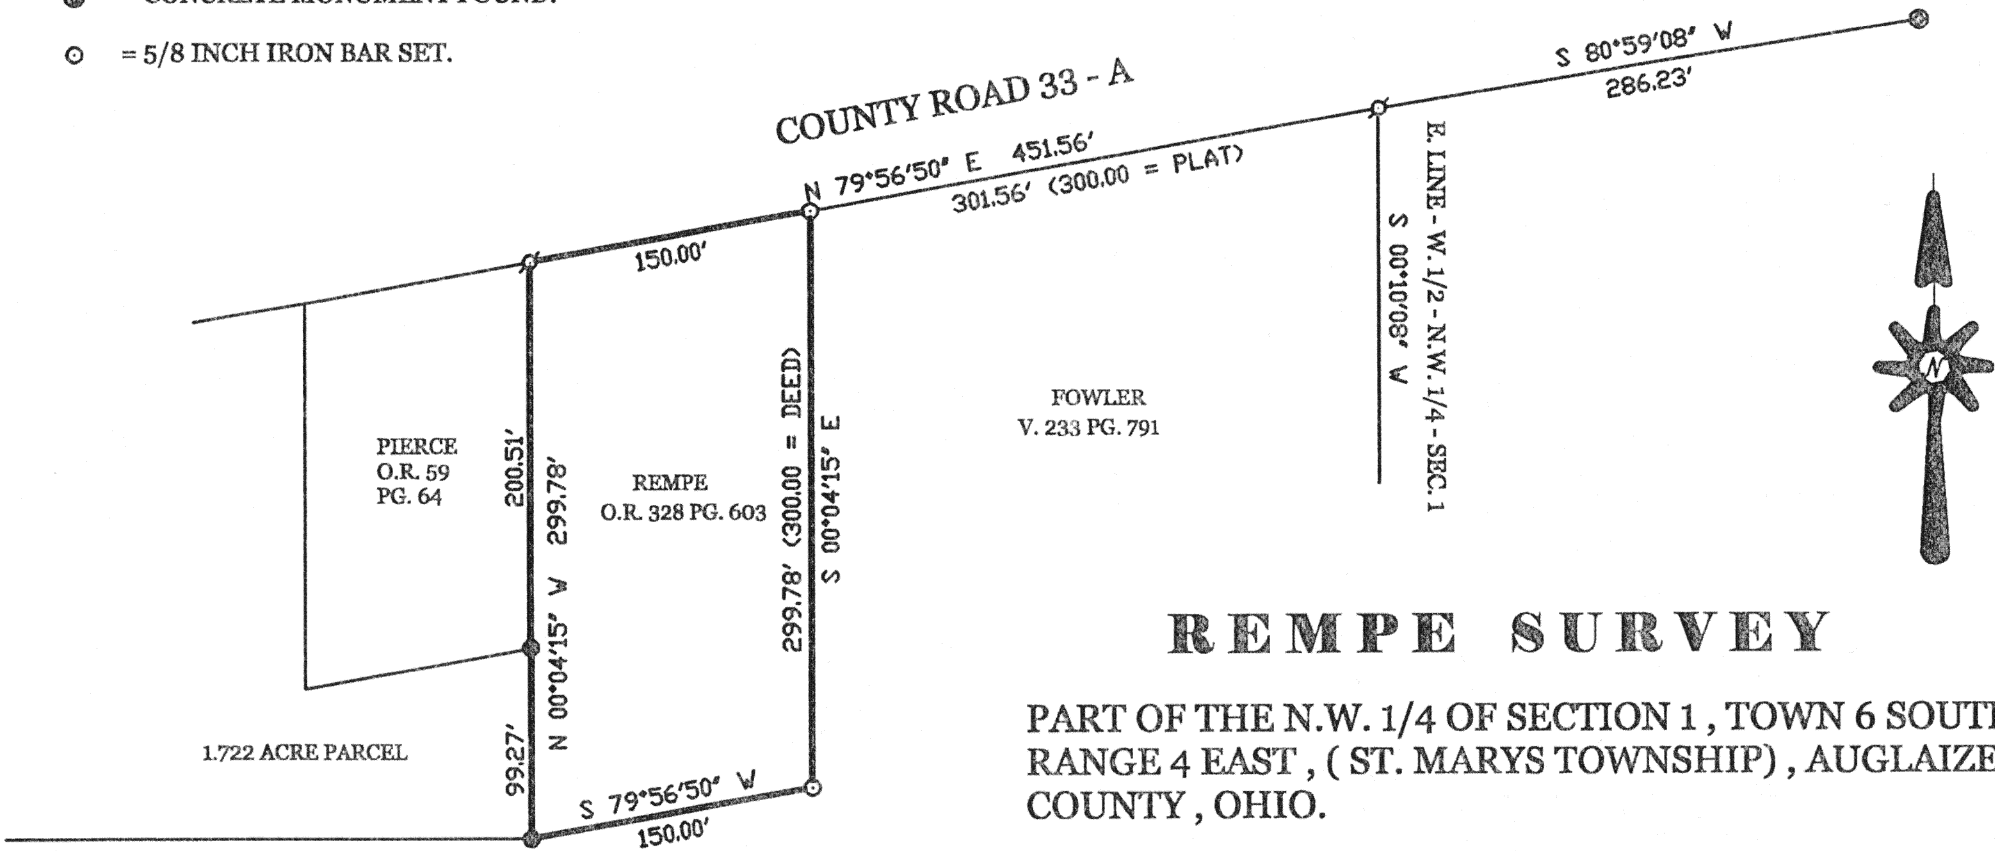

REMPE SURVEY

PART OF THE N.W. 1/4 OF SECTION 1, TOWN 6 SOUTH,
RANGE 4 EAST, (ST. MARYS TOWNSHIP), AUGLAIZE
COUNTY, OHIO.


SEPTEMBER 15, 1999

SCALE 1" = 100'



N-13

**GEESLIN
LAND SURVEYING**
804 EAST MARKET STREET
P.O. BOX 422
CELINA, OHIO 45822
PHONE: (419) 586-6155
FAX: (419) 586-1826

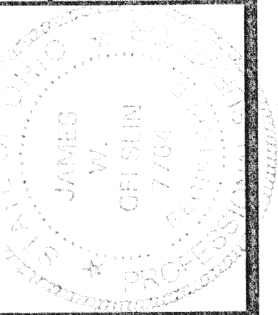

PERMANENT PARCEL No.	Part of	Sec	T.	R.	Township
	Grantor				Acres
	Grantee				Acres
	Deed Reference				
	APPROVALS AGENCY				County Survey Engineer
	DATE				County Engineer