


SHUFFELTON SURVEY
PART NE 1/4 SEC. 3, T6S, R4E (ST. MARYS TWP)
CITY OF ST. MARYS, OHIO

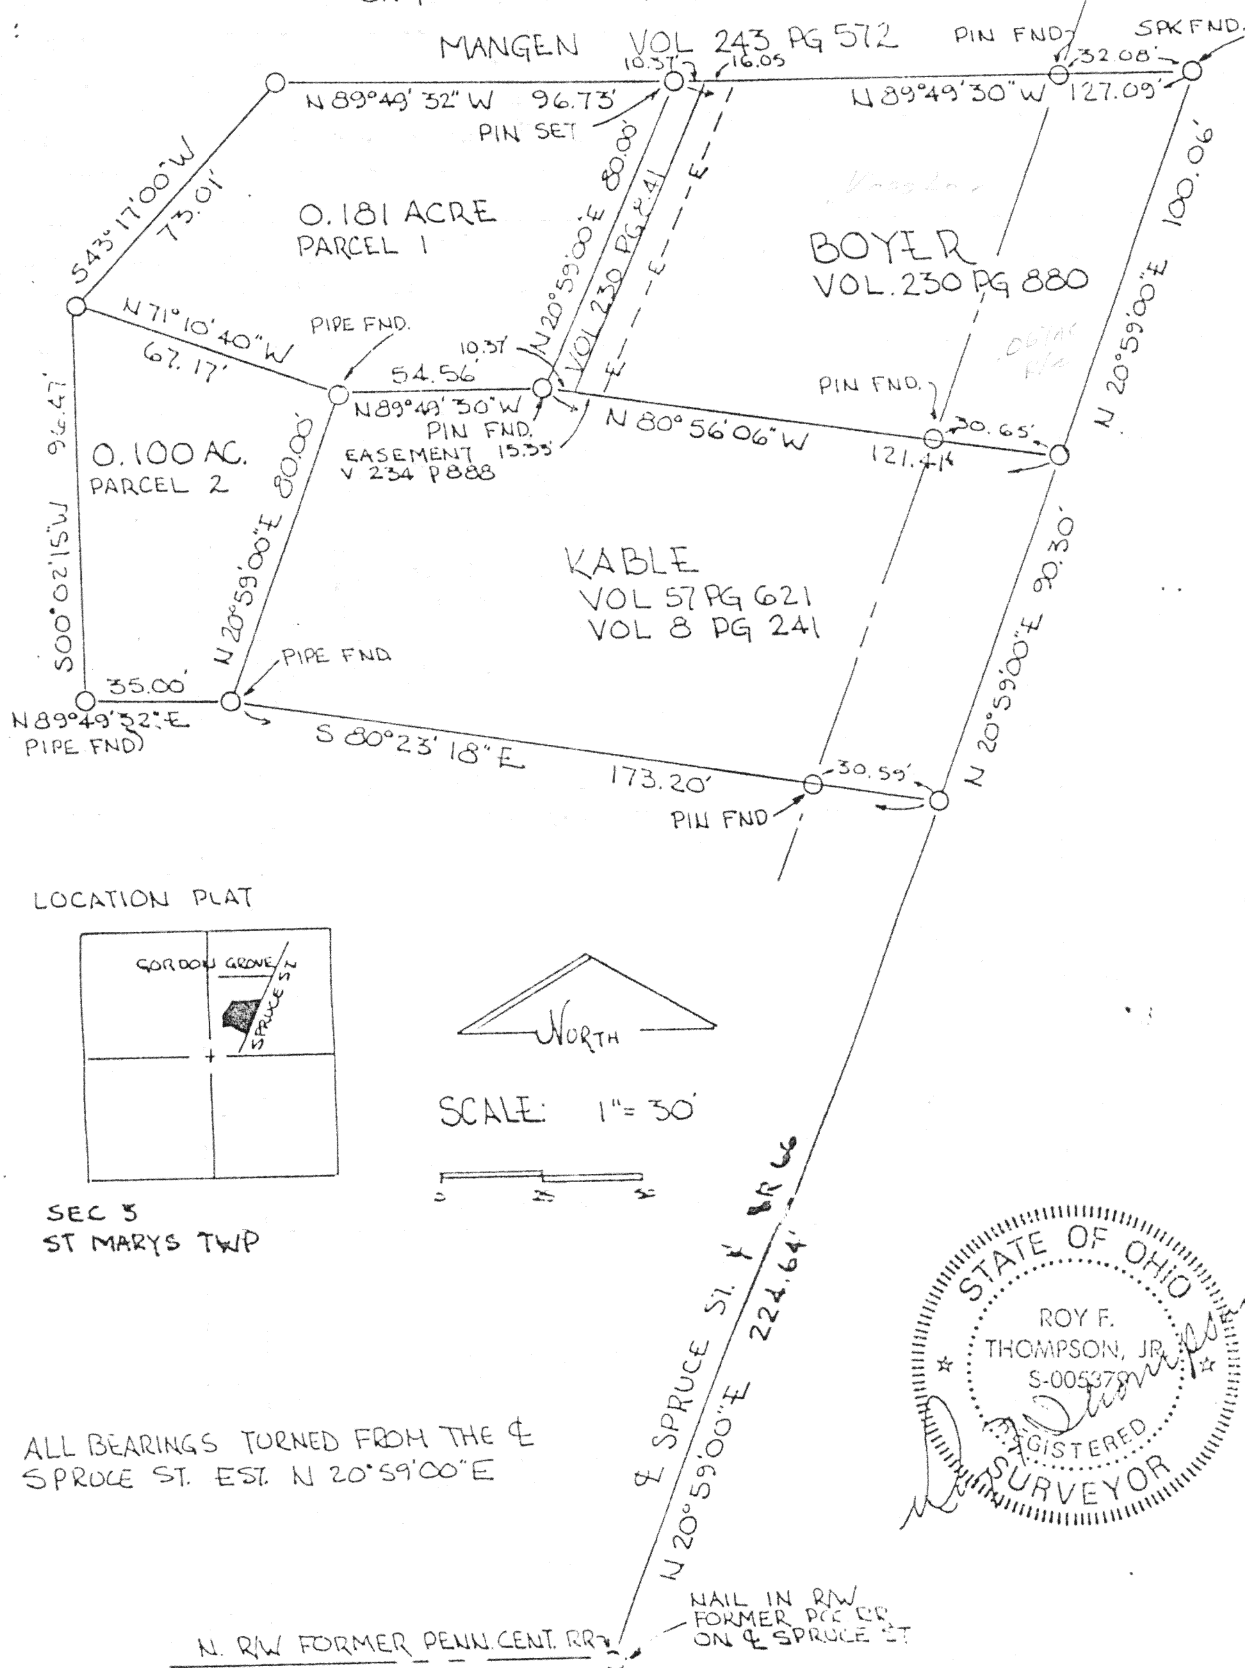

N-32

Signature by a representative of the County Health Dept.
notes compliance with Health Regulations.
Signed: _____ Date: _____

Signature by a representative of the Auglaize County Regional
Planning Commission denotes approval of this plat.
Signed: _____ Date: _____

Signature by a representative of City with 3 mile limit juris-
diction or Twp. Trustees or Village with zoning jurisdiction
notes approval of this plat. Signed: _____ Date: _____
Political S. D. of: _____

Signature by a representative of the County Engineer's Dept.
denotes that this plat meets tax map plat requirements.
Signed: _____ Date: _____

THIS SURVEY FOR PURPOSE
OF INCREASING LOT SIZE
(PARCEL #1 BOYER
PARCEL #2 KABLE)

Client SHUFFELTON
County AUGLAIZE Twp. ST. MARYS Sec. 3
Drawn by THOMPSON Scale 30 Drwg. No. _____
Checked by _____ Date 1990
Sheet 1 of 1 (T 6 S; R 4 E)