


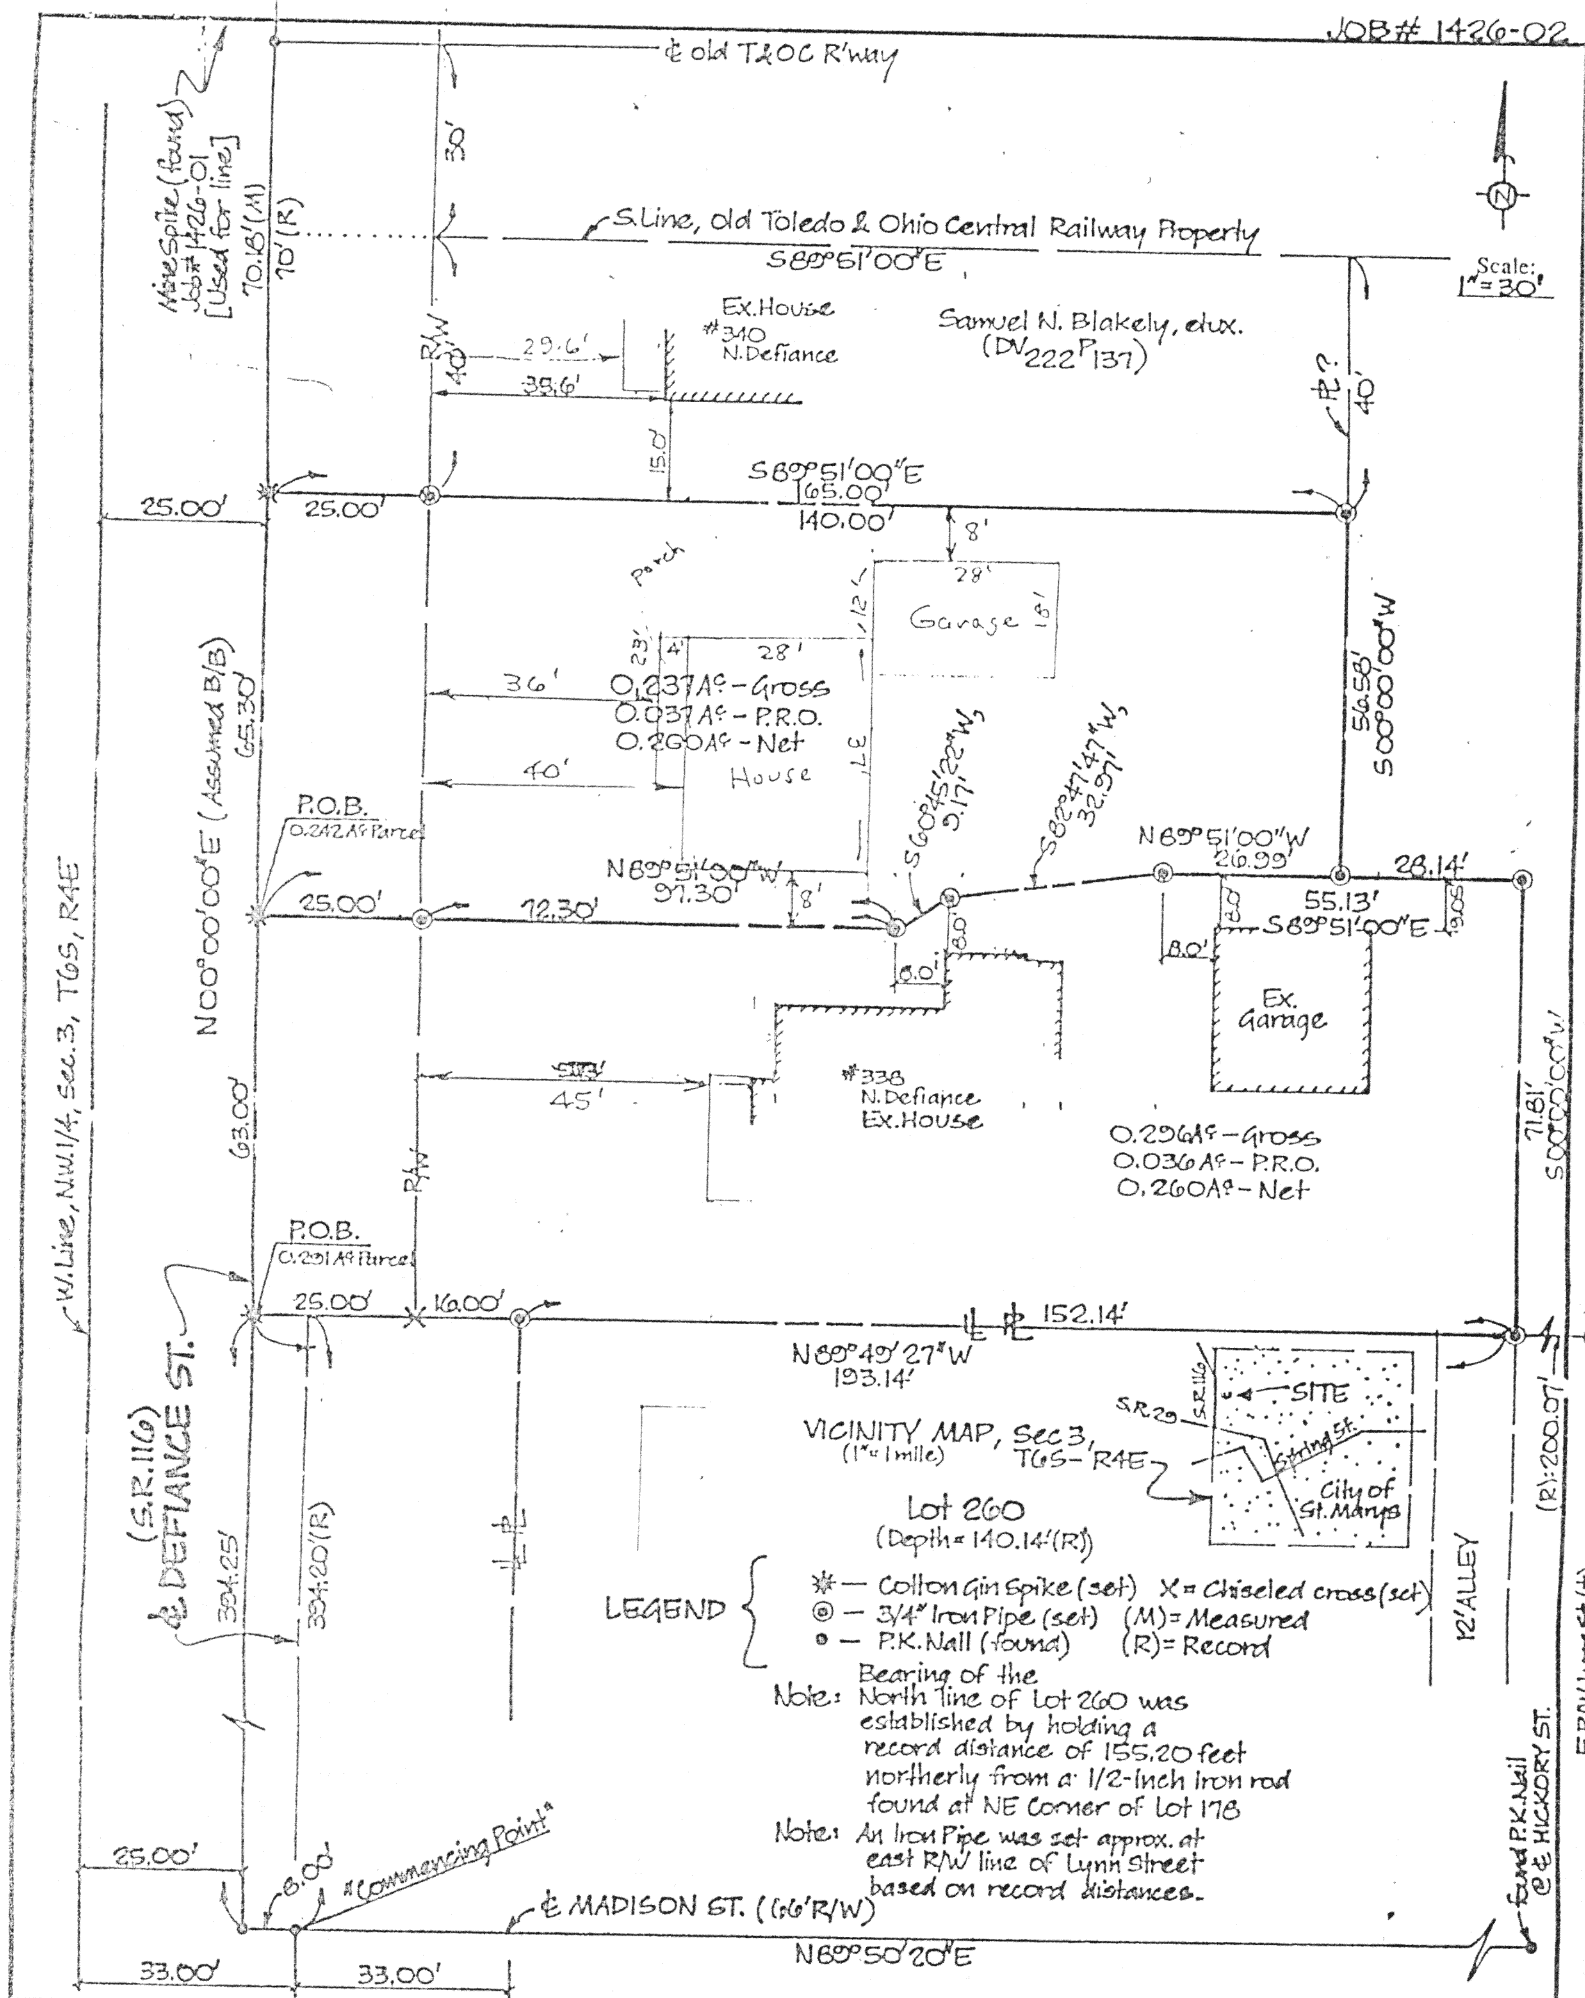

LEGEND

- * - Cotton gin Spike (set) X = Chiseled cross (set)
- ⊙ - 3/4" Iron Pipe (set) (M) = Measured
- - P.K. Nail (found) (R) = Record

Note: Bearing of the North line of Lot 260 was established by holding a record distance of 155.20 feet northerly from a 1/2-inch iron rod found at NE Corner of Lot 178

Note: An Iron Pipe was set approx. at east R/W line of Lynn Street based on record distances.

Signature by a representative of the County Health Dept. denotes compliance with Health Regulations. Signed: _____ Date: _____	Signature by a representative of the Auglaize County Regional Planning Commission denotes approval of this plat. Signed: _____ Date: _____
Signature by a representative of City with 3 mile limit jurisdiction or Twp. Trustees or Village with zoning jurisdiction denotes approval of this plat. Signed: _____ Date: _____ for political S.D. of: _____	Signature by a representative of the County Engineer's Dept. denotes that this plat meets tax map plat requirements. Signed: _____ Date: _____

KOHLI & KALHER ASSOC., INC. 311 E. MARKET ST. LIMA, OHIO 45805 (419) 227-1135 N-35	<table style="width: 100%;"> <tr> <td>Client</td> <td colspan="3">CHARLES & KAY WILLIAMS</td> </tr> <tr> <td>County</td> <td>AUGLAIZE</td> <td>Twp</td> <td>CITY OF ST. MARYS</td> </tr> <tr> <td>Drawn by</td> <td>MGB</td> <td>Scale</td> <td>1" = 30'</td> </tr> <tr> <td>Checked by</td> <td>JAF</td> <td>Drwg. No.</td> <td></td> </tr> <tr> <td>Sheet</td> <td>1</td> <td>Date</td> <td>MAY 17, 1993</td> </tr> <tr> <td></td> <td>of 3</td> <td></td> <td>(Sec. 3) (T. 6 S. R. 4 E.)</td> </tr> </table>	Client	CHARLES & KAY WILLIAMS			County	AUGLAIZE	Twp	CITY OF ST. MARYS	Drawn by	MGB	Scale	1" = 30'	Checked by	JAF	Drwg. No.		Sheet	1	Date	MAY 17, 1993		of 3		(Sec. 3) (T. 6 S. R. 4 E.)
Client	CHARLES & KAY WILLIAMS																								
County	AUGLAIZE	Twp	CITY OF ST. MARYS																						
Drawn by	MGB	Scale	1" = 30'																						
Checked by	JAF	Drwg. No.																							
Sheet	1	Date	MAY 17, 1993																						
	of 3		(Sec. 3) (T. 6 S. R. 4 E.)																						