



PART OF O.L. 130 TO THE
CITY OF ST. MARYS, AUGLAIZE
COUNTY, OHIO.

PLAT OF SURVEY DEPICTING
BOUNDARY BETWEEN PLAINTIFF AND
DEFENDENT, AS DETERMINED BY THE COURT
AUGLAIZE CO. COMMON
PLEAS COURT CASE N^o 95-77.

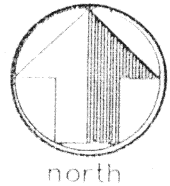

scale: 1" = 40'

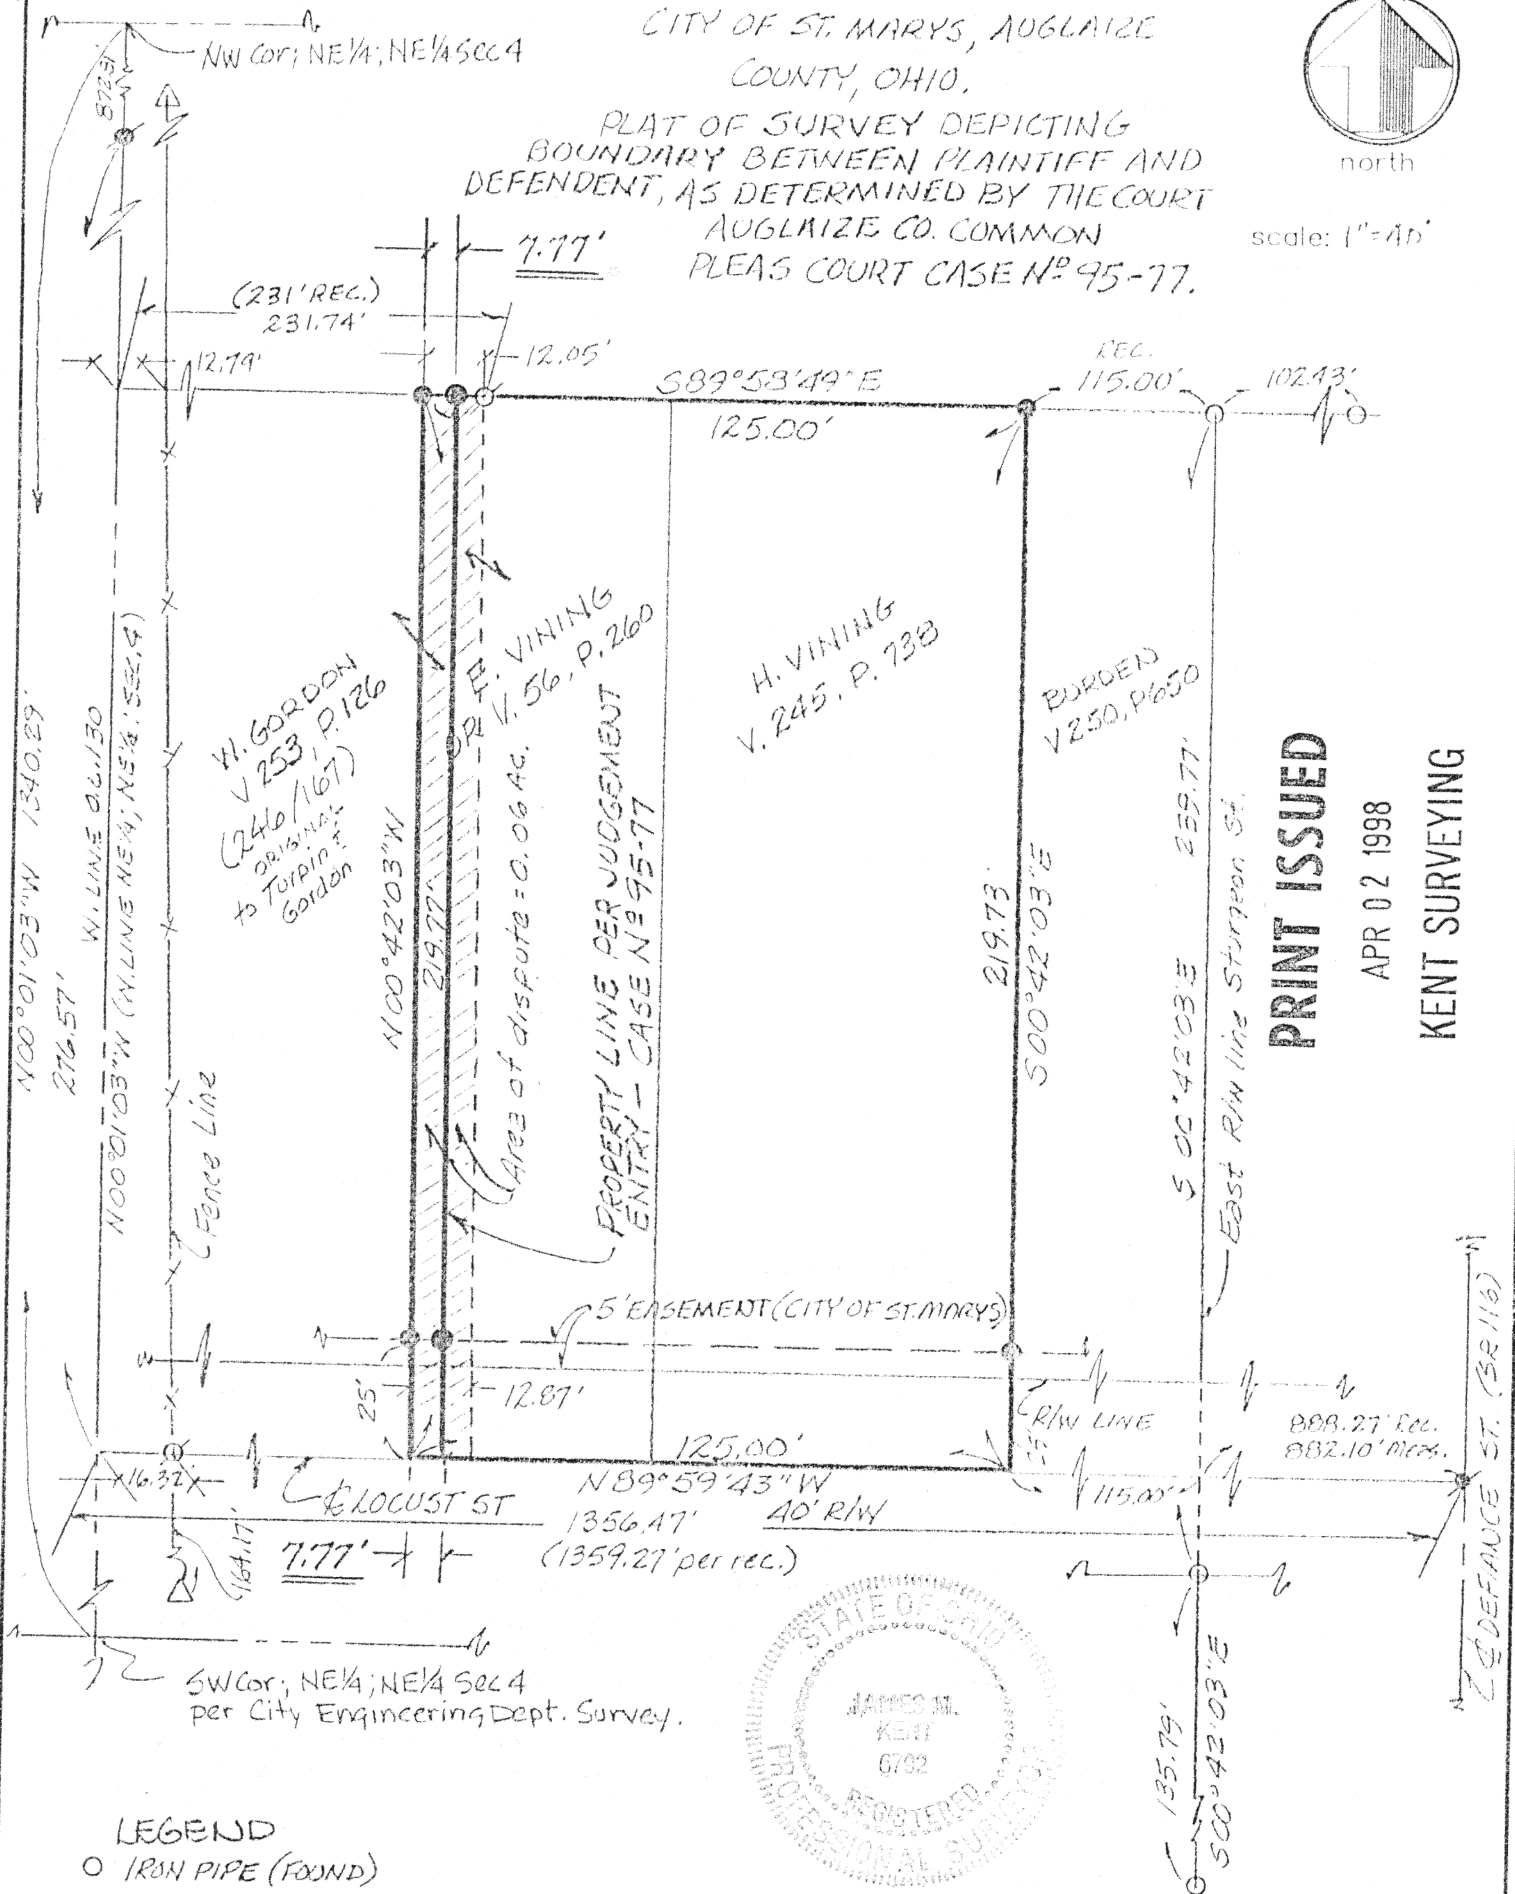

PRINT ISSUED

APR 02 1998

KENT SURVEYING

LEGEND

- IRON PIPE (FOUND)
- ⊗ IRON PIPE PER T. STEINKE SURVEY - 1979
- ⊗ PK NAIL (FOUND)
- △ CONC. MON ON FENCE LINE PER C. STIMMEL SURVEY
- ⊗ RE-ROD W/CAP (GEESLIN) FOUND
- 5/8" X 30" RE-ROD W/CAP (SET) PREVIOUS SURVEY
- 5/8" X 30" RE-ROD W/CAP (SET) PER COURT DECREE

James M. Kent

James M. Kent, P.S. 6792 OH

CLIENT DEB VINING DATE 4-2-98
COUNTY AUGLAIZE TOWNSHIP ST. MARYS
SECTION 4 T-6-S; R-4-E
DRAWN BY JMK DRAWING NO. 2169-A
SHEET 1 OF 1

N-69

kent
surveying

p.o. box 96 • 419/738-5677
wapakoneta, ohio