


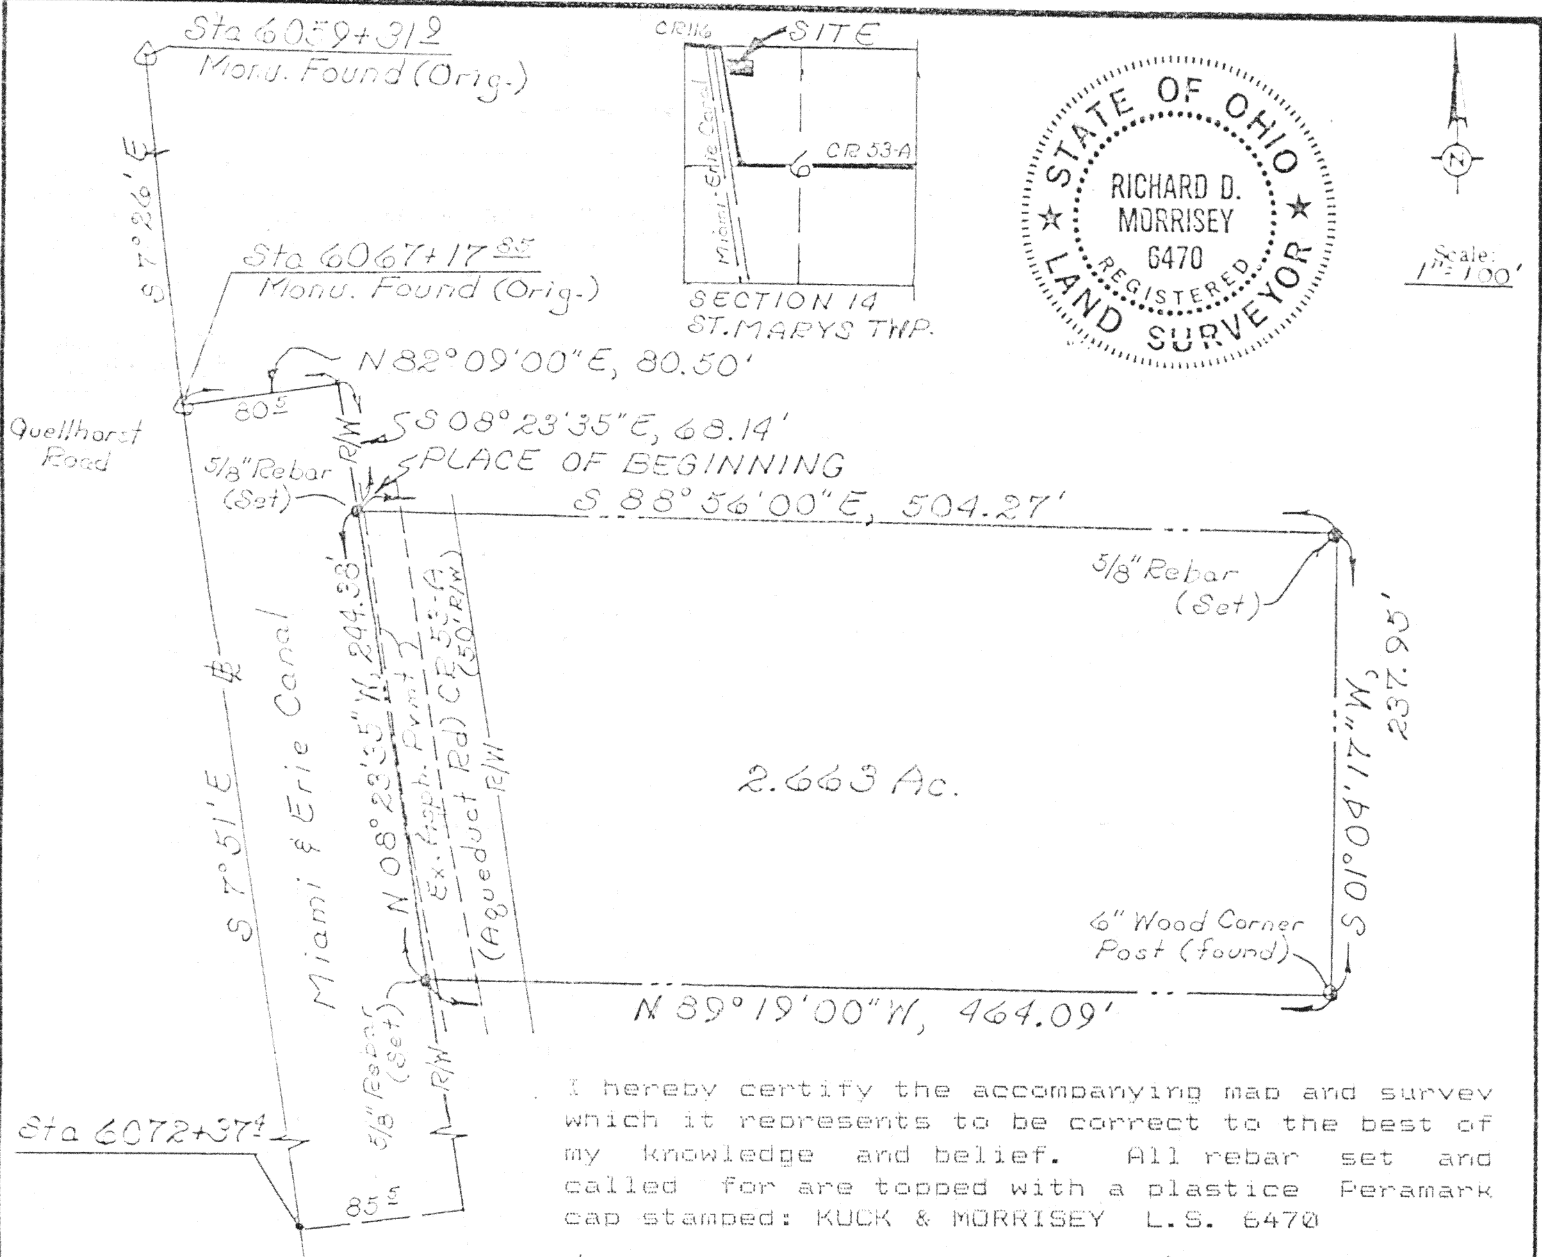

1/20/89
Date

Richard D. Morrissey
Richard D. Morrissey, L.S. 6470
KUCK AND MORRISEY, INC.

DESCRIPTION

Being a parcel of land situate in the Northwest quarter of Section 14, T-6-S, R-4-E, St. Marys Township, Auglaize County, Ohio and more particularly described as follows:

Commencing at an original iron monument found at Station 6067 + 17.85 on the Miami and Erie Canal Survey Traverse Line; thence N 82°09'00" E, 80.50 feet to a point on the east State Property Line of said Miami and Erie Canal; thence S 08°23'35" E with said east State Property Line, 68.14 feet to a 5/8 inch rebar set and the PLACE OF BEGINNING thence S 88°56'00" E, 504.27 feet to a 5/8 inch rebar set; thence S 21°04'17" W, 237.95 feet to a six inch wood corner post found; thence N 89°19'00" W, 464.09 feet to a 5/8 inch rebar set on the east State Property Line of the Miami and Erie Canal; thence N 08°23'35" W with said east State Property Line, 244.38 feet to the PLACE OF BEGINNING containing 2.663 acres more or less and subject to all highways and other legal easements of record.

N-108

Signature by a representative of the County Health Dept.
denotes compliance with Health Regulations.

Signed: _____ Date: _____

Signature by a representative of the Auglaize County Regional
Planning Commission denotes approval of this plat.

Signed: _____ Date: _____

Signature by a representative of City with 3 mile limit juris-
diction or Twp. Trustees or Village with zoning jurisdiction
denotes approval of this plat. Signed: _____

for political S. D. of: _____ Date: _____

Signature by a representative of the County Engineer's Dept.
denotes that this plat meets tax map plat requirements.

Signed: _____ Date: _____

KUCK AND MORRISEY, INC.

CONSULTING ENGINEERS & SURVEYORS
2807 CHAPEL HILL DRIVE
LIMA, OHIO 45805 - 228-1735

Client Mr. Virgil E. Wierwille

County Auglaize Twp. St. Marys Sec. 14

Drawn by RDM Scale 1"=100' Drwg. No. _____

Checked by rdm Date 1/20/89

Sheet 1 of 1

(T-6-S-R-4-E)