


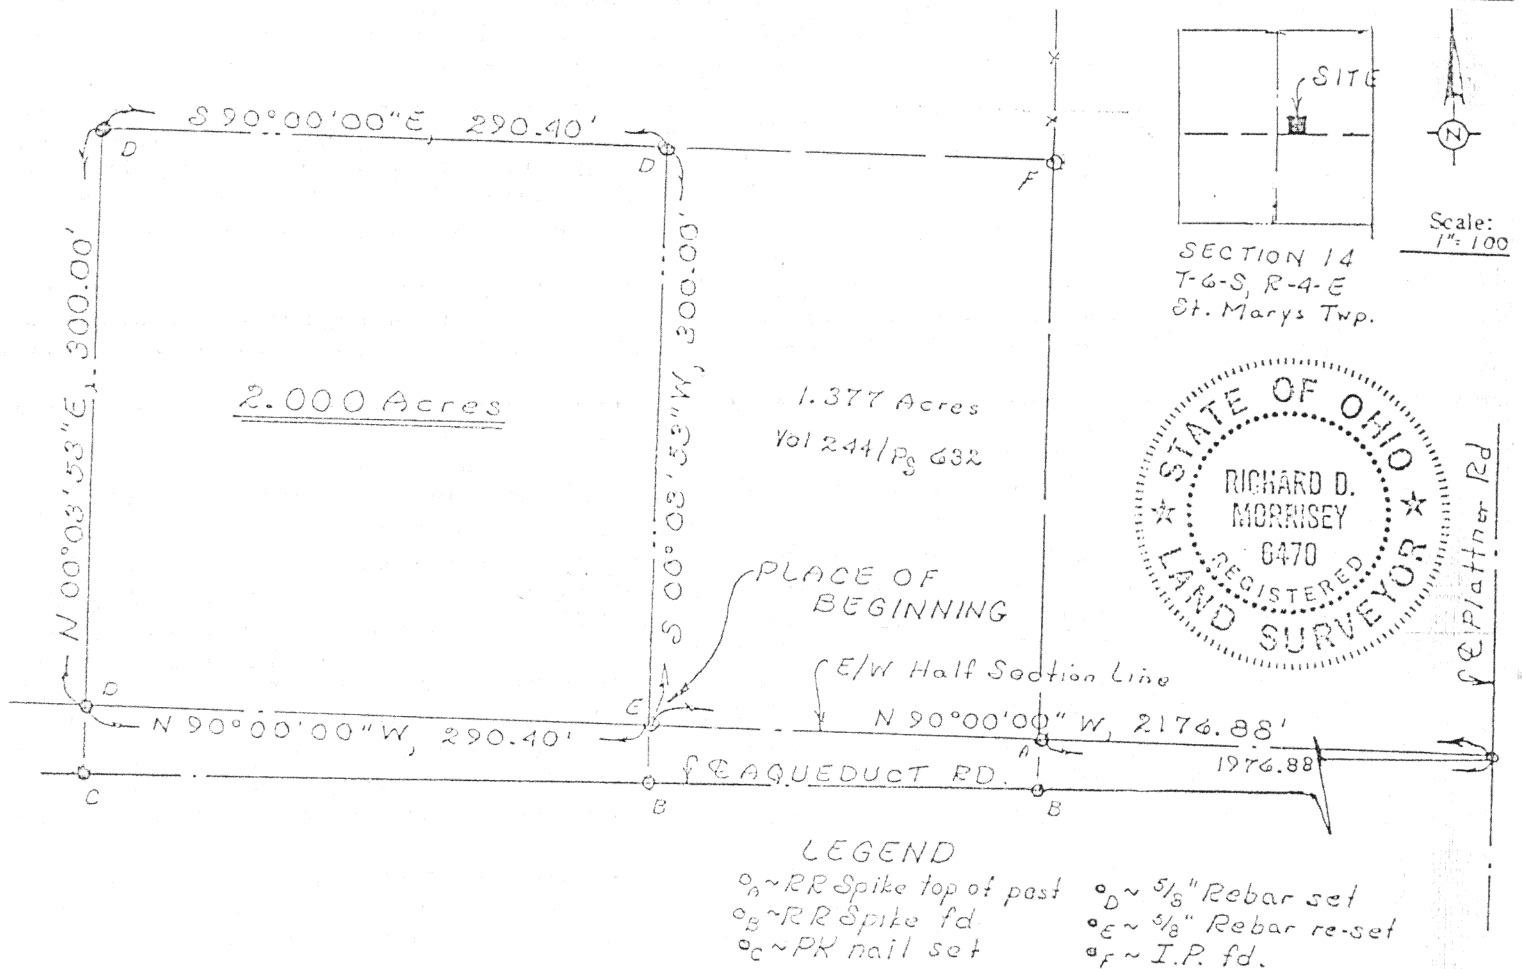

DESCRIPTION

Being a parcel of land situate in the Northeast quarter of Section 14, T-6-S, R-4-E, St. Marys Township, Auglaize County, Ohio and more particularly described as follows:

Commencing at a monument box found at the southeast corner of said Northeast quarter of said Section 14 (said point being the intersection of the centerline of Plattner Road with the east-west half section line of said Section 14); thence N 90°00'00" W with said east-west half section line, (passing through a railroad spike found in the top of a corner post at 1976.88 feet), 2176.88 feet to a 5/8 inch rebar re-set and the PLACE OF BEGINNING thence continuing N 90°00'00" W with the said east-west half section line, 290.40 feet to a 5/8 inch rebar set; thence N 00°03'53" E, 300.00 feet to a 5/8 inch rebar set; thence S 90°00'00" E, 290.40 feet to a 5/8 inch rebar set; thence S 00°03'53" W, 300.00 feet to the PLACE OF BEGINNING containing 2.000 acres more or less and subject to all highway and other legal easements of record.

I hereby certify the accompanying map and survey which it represents to be correct to the best of my knowledge and belief. All rebar set and called for are topped with a plastic Peramark cap stamped: KUCK & MORRISEY L.S. 6470.

Date: 3/25/92

Richard D. Morrissey, L.S. 6470
Kuck and Morrissey, Inc.

N-110

Signature by a representative of the County Health Dept. denotes compliance with Health Regulations.
Signed: _____ Date: _____

Signature by a representative of the Auglaize County Regional Planning Commission denotes approval of this plat.
Signed: _____ Date: _____

Signature by a representative of City with 3 mile limit jurisdiction or Twp. Trustees or Village with zoning jurisdiction denotes approval of this plat. Signed: _____ Date: _____
for political S. D. of: _____

Signature by a representative of the County Engineer's Dept. denotes that this plat meets tax map plat requirements.
Signed: _____ Date: _____

KUCK and MORRISEY, INC.
CONSULTING ENGINEERS & SURVEYORS
LIMA, OHIO 45805
TELEPHONE 228-1735 - AREA CODE 419
2607 CHAPEL HILL DRIVE

Client Mr & Mrs Virgil WIERWILLE
County Auglaize Twp. St. Marys Sec. 14
Drawn by RDM Scale 1"=100' Drwg. No. _____
Checked by rdm Date 3/26/92
Sheet 1 of 1
(T-6-S; R-4-E)