


AUG,
COLUMBIA

LEGEND

- O = "P. K." NAIL SET.
- = MINE SPIKE SET.
- = 5/8" x 30" IRON BAR SET.

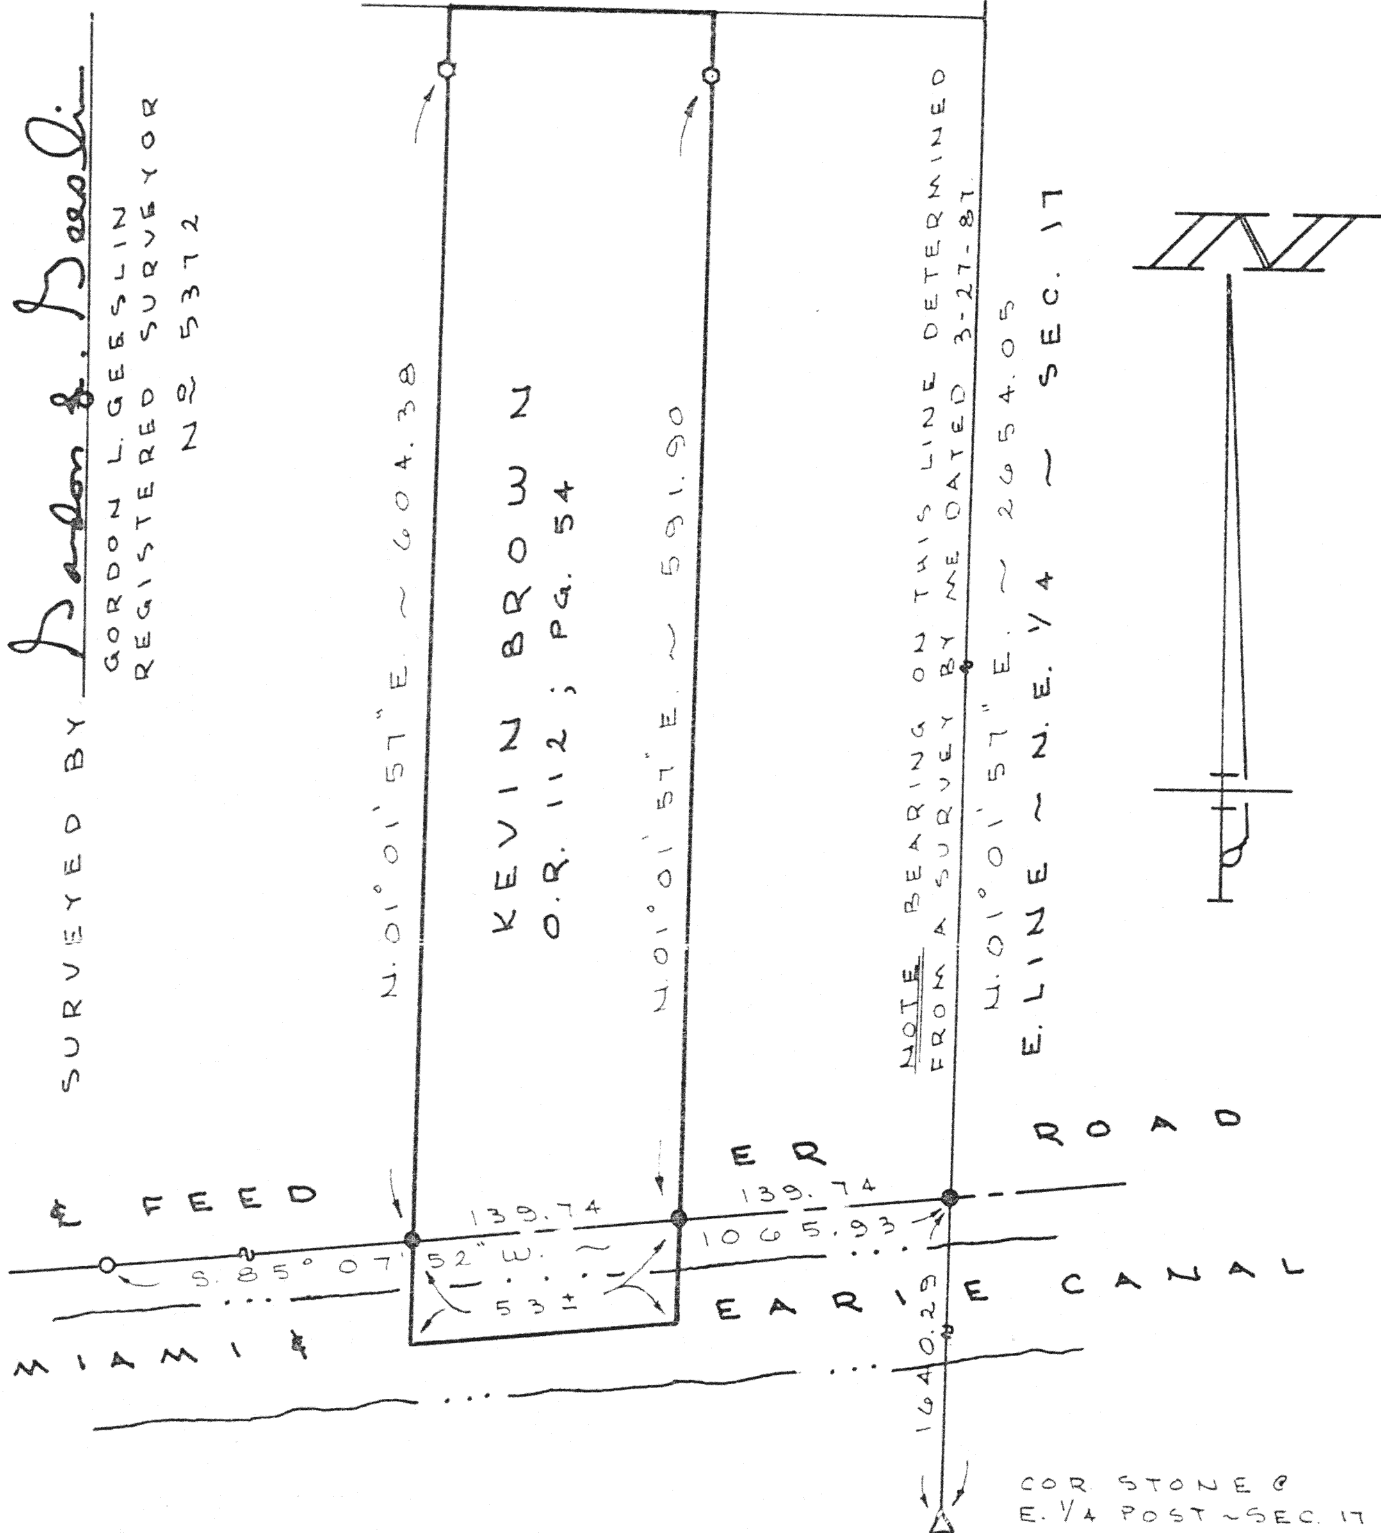

SURVEY OF THE EAST & WEST
LINES OF A PARCEL OF LAND
IN THE N.E. 1/4 OF SECTION 17,
T. 6 S., R. 4 E., ST. MARYS TWP.,
AUGLAIZE COUNTY, OHIO.

MAY 2, 1991

SCALE 1"=100' N-133


GORDON L. GEESLIN

LAND SURVEYOR

810 EAST MARKET STREET

CELINA, OHIO

PHONE (419) 586-6155

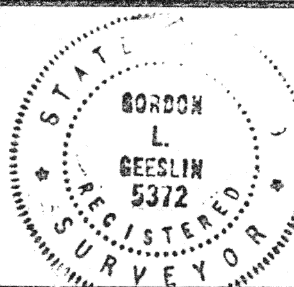

PERMANENT
PARCEL No. _____

Part of: _____ Sec. _____ T. _____ R. _____ Township

Grantor: _____ Area Retained: _____ Acres

Grantee: _____ Area Transferred: _____ Acres

Deed References: _____

APPROVALS
AGENCY
DATE

Board of Health

County Sanitary Engineer

County Engineer