


Part of the SW 1/4 of the SE 1/4 of
Section 18, T-6-S, R-4-E, St. Marys
Twp, Auglaize Co., Ohio and being
Parcel I & II as evidenced by Deed
Volume 242, Page 613.




Scale:

1"=20'

Detail "B"

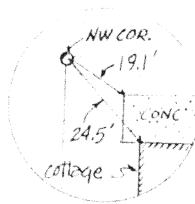


Detail "A"

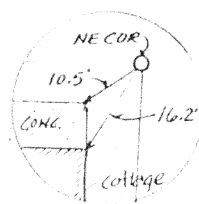

DRIVE (20')

Detail "B"

Detail "A"

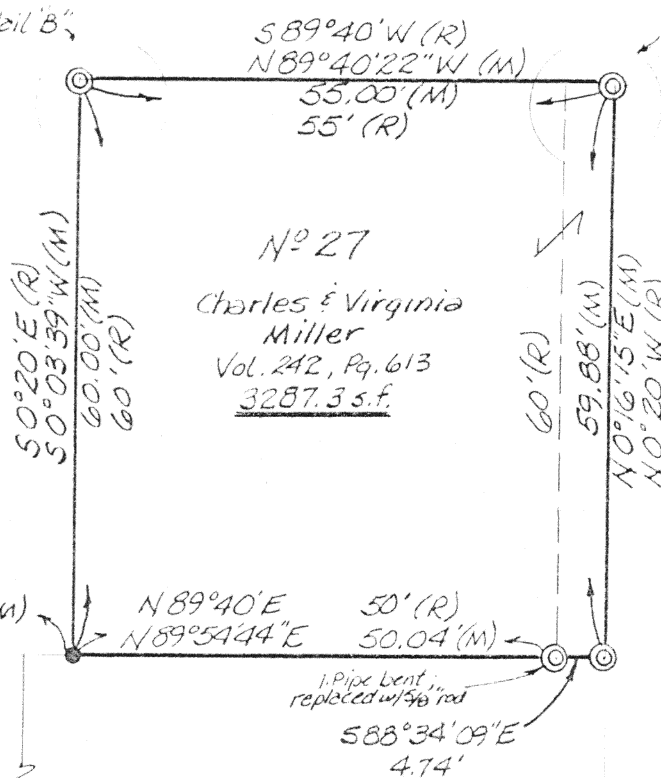

Schroeder Rd.
N 0° 00' 00" E
898.71' (M)
899.53' (R)
Not the N 1/2 Sec. Line
as monumented by County.

LEGEND

- ⊙ Iron Pipe (Found)
 - (R) Record Measurement
 - (M) Field Measurement
 - Iron Pin (Found)
- NOTE: NW & NE corner buried
under gravel, see Detail
"A" & "B" to recover pipes.



Survey By James M. Kent
JAMES M. KENT, P.S.

Signature by a representative of the County Engineer's Dept.
denotes that this plat meets tax map plat requirements.
Signed: N/A Date _____

Signature by a (representative of the) County Commissioner(s)
denotes approval of this plat.
Signed: N/A Date _____

Signature by a representative of the County Health Dept.
denotes compliance with Health Regulations.
Signed: N/A Date _____

Signature by a representative of the Auglaize County Regional
Planning Commission denotes approval of this plat.
Signed: N/A Date _____

kent
surveying

N-139

P.O. Box 402
Wapakoneia, Ohio 45895

Client CHARLES MILLER
County AUGLAIZE Twp. ST. MARYS Sec. 18
Drawn by JMK Scale 1"=20' Drwg. No. 1072
Checked by _____ Date 5/02/90
Sheet 1 of 1 (T 6 S; R 4 E)